



MẶT BẰNG HẦM
TỈ LỆ : 1/100

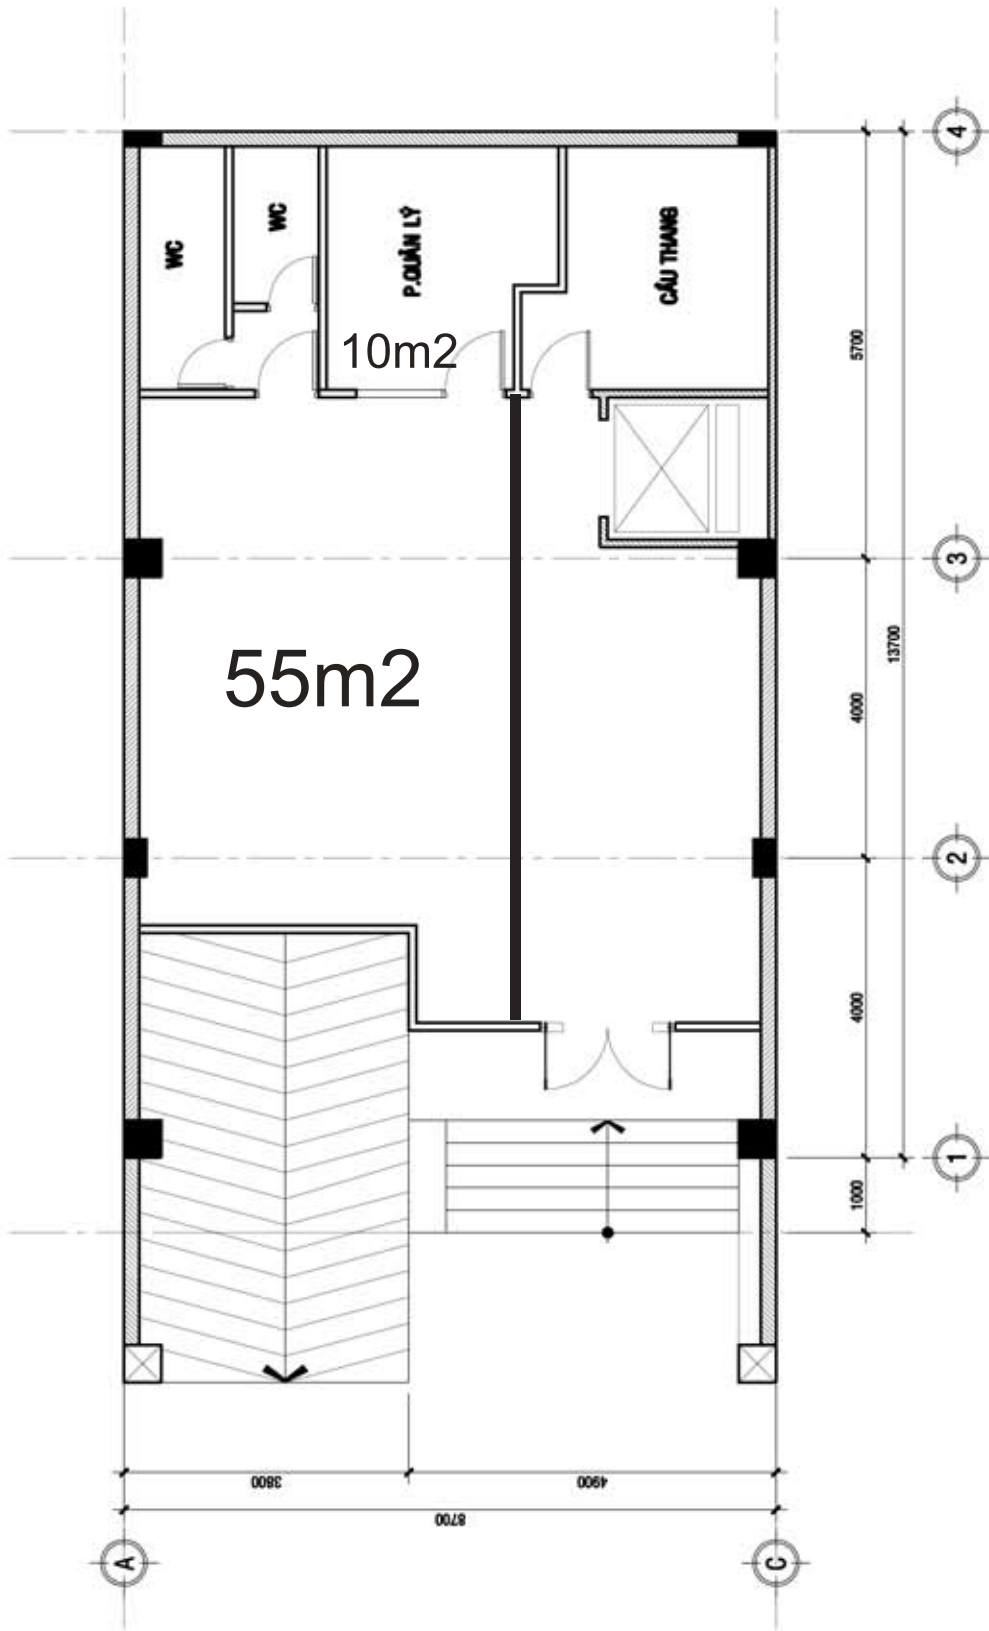


MẶT BẰNG BỐ TRÍ - TRỆT


TỈ LỆ : 1/100

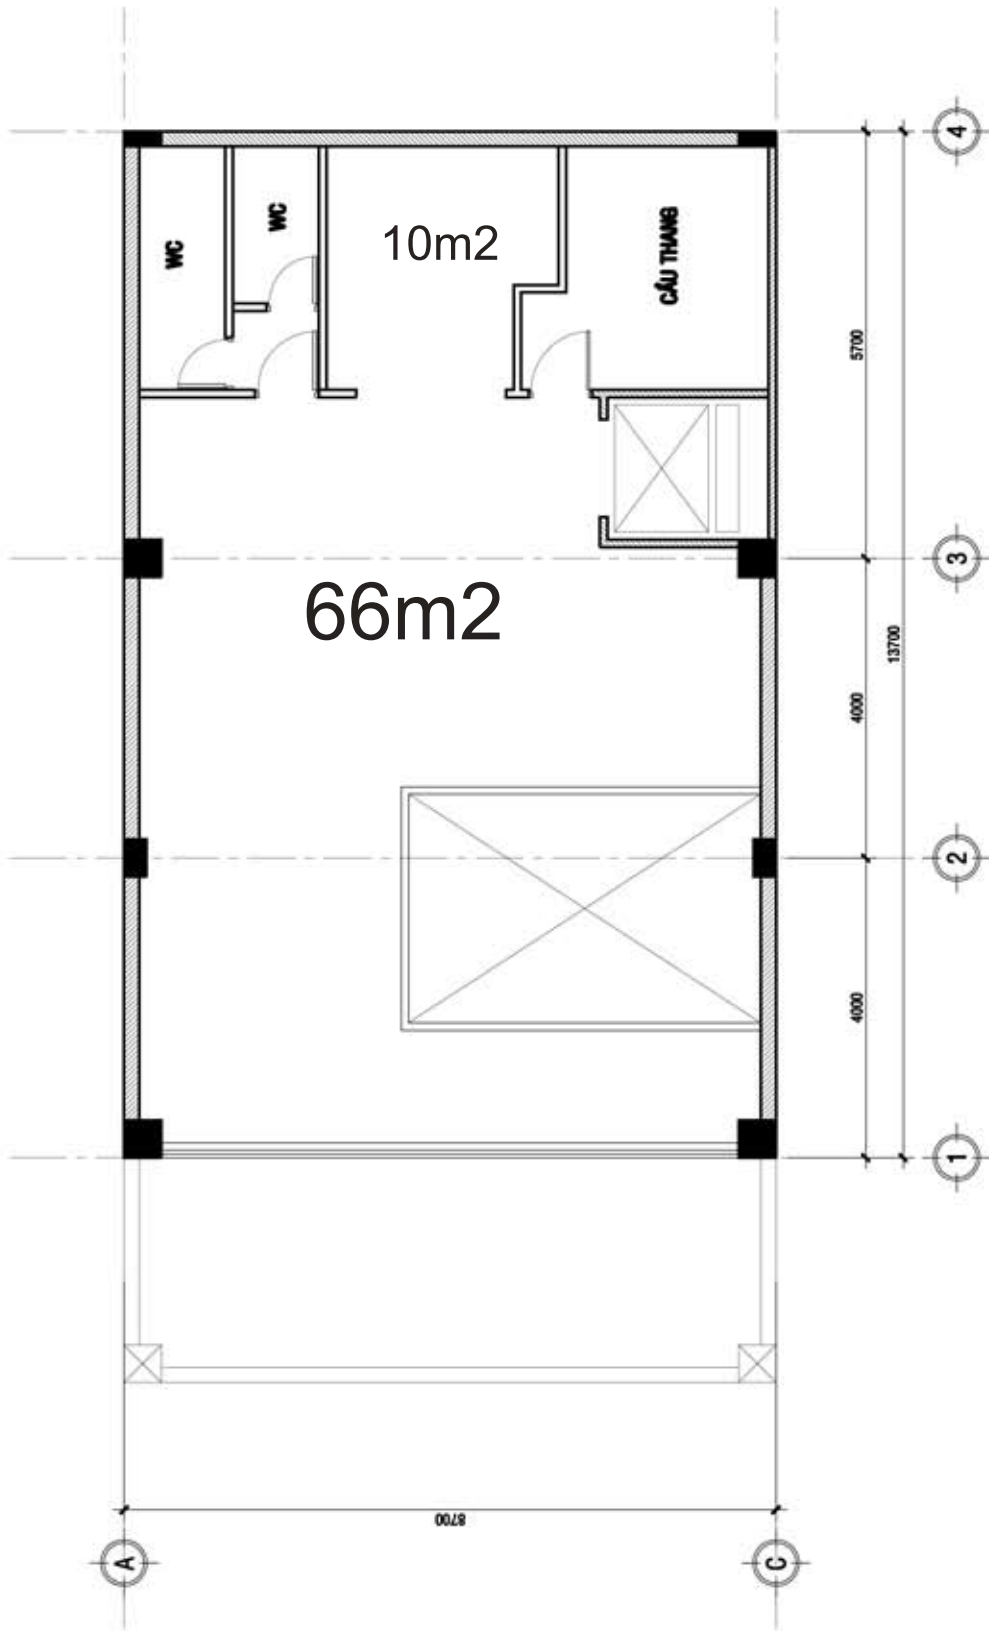


MẶT BẰNG LỬNG
 TỈ LỆ : 1/100

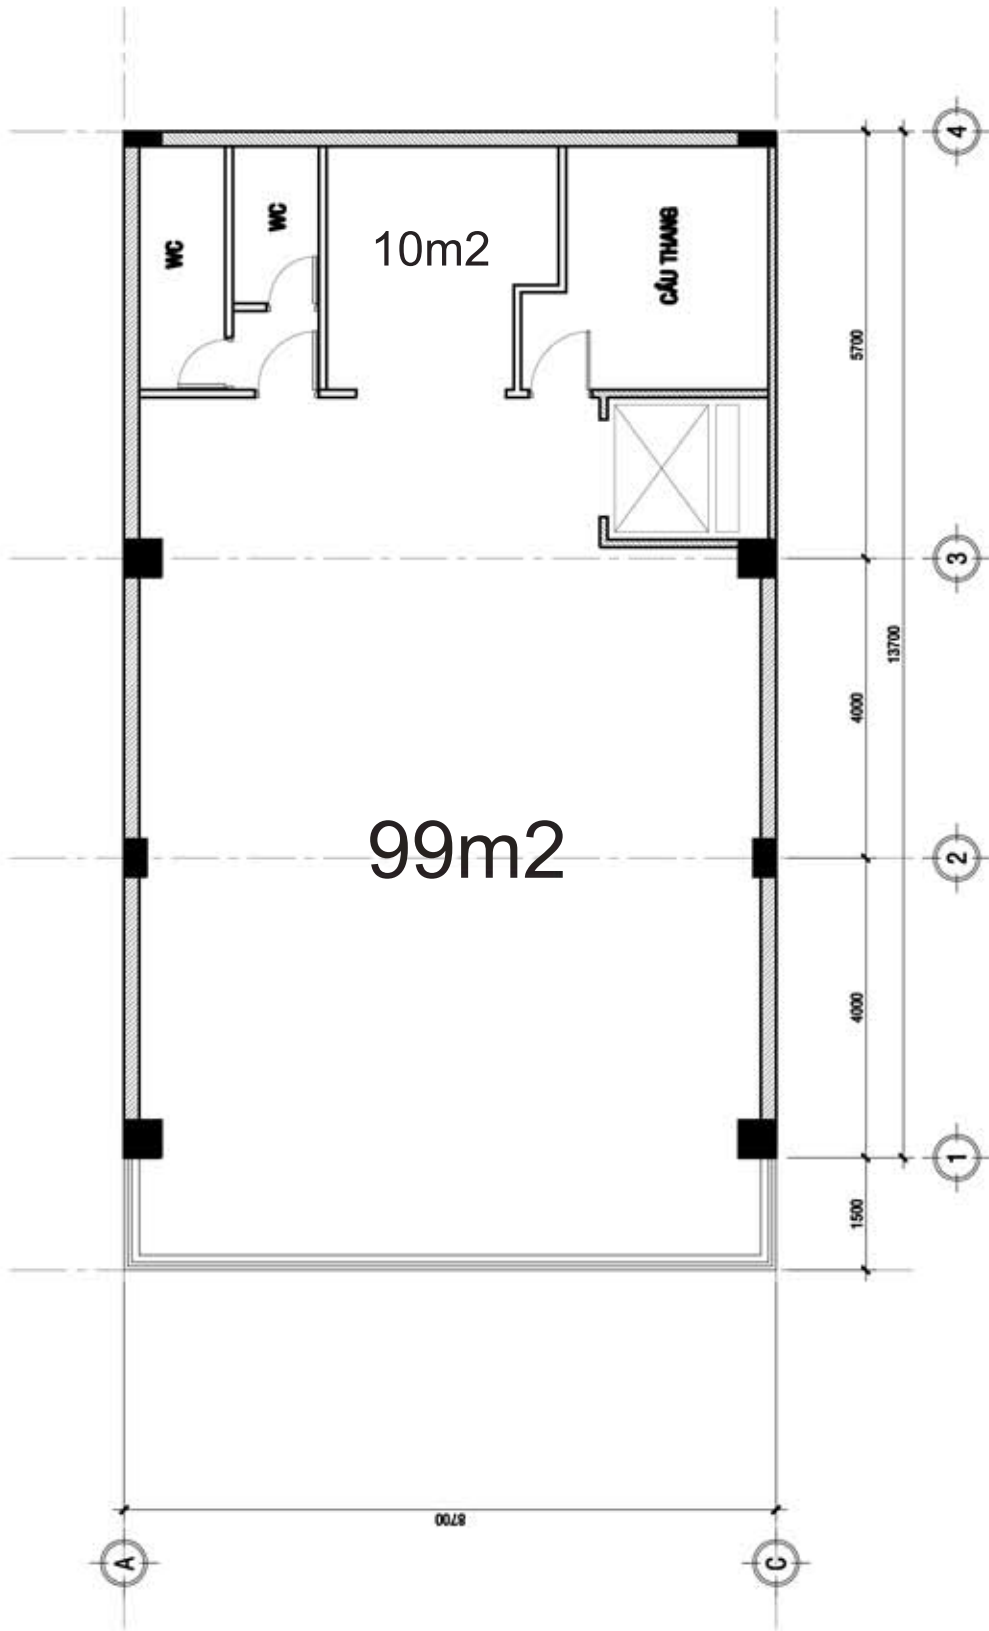

MẶT BẰNG LẦU 1,2,3,4
 TỈ LỆ : 1/100

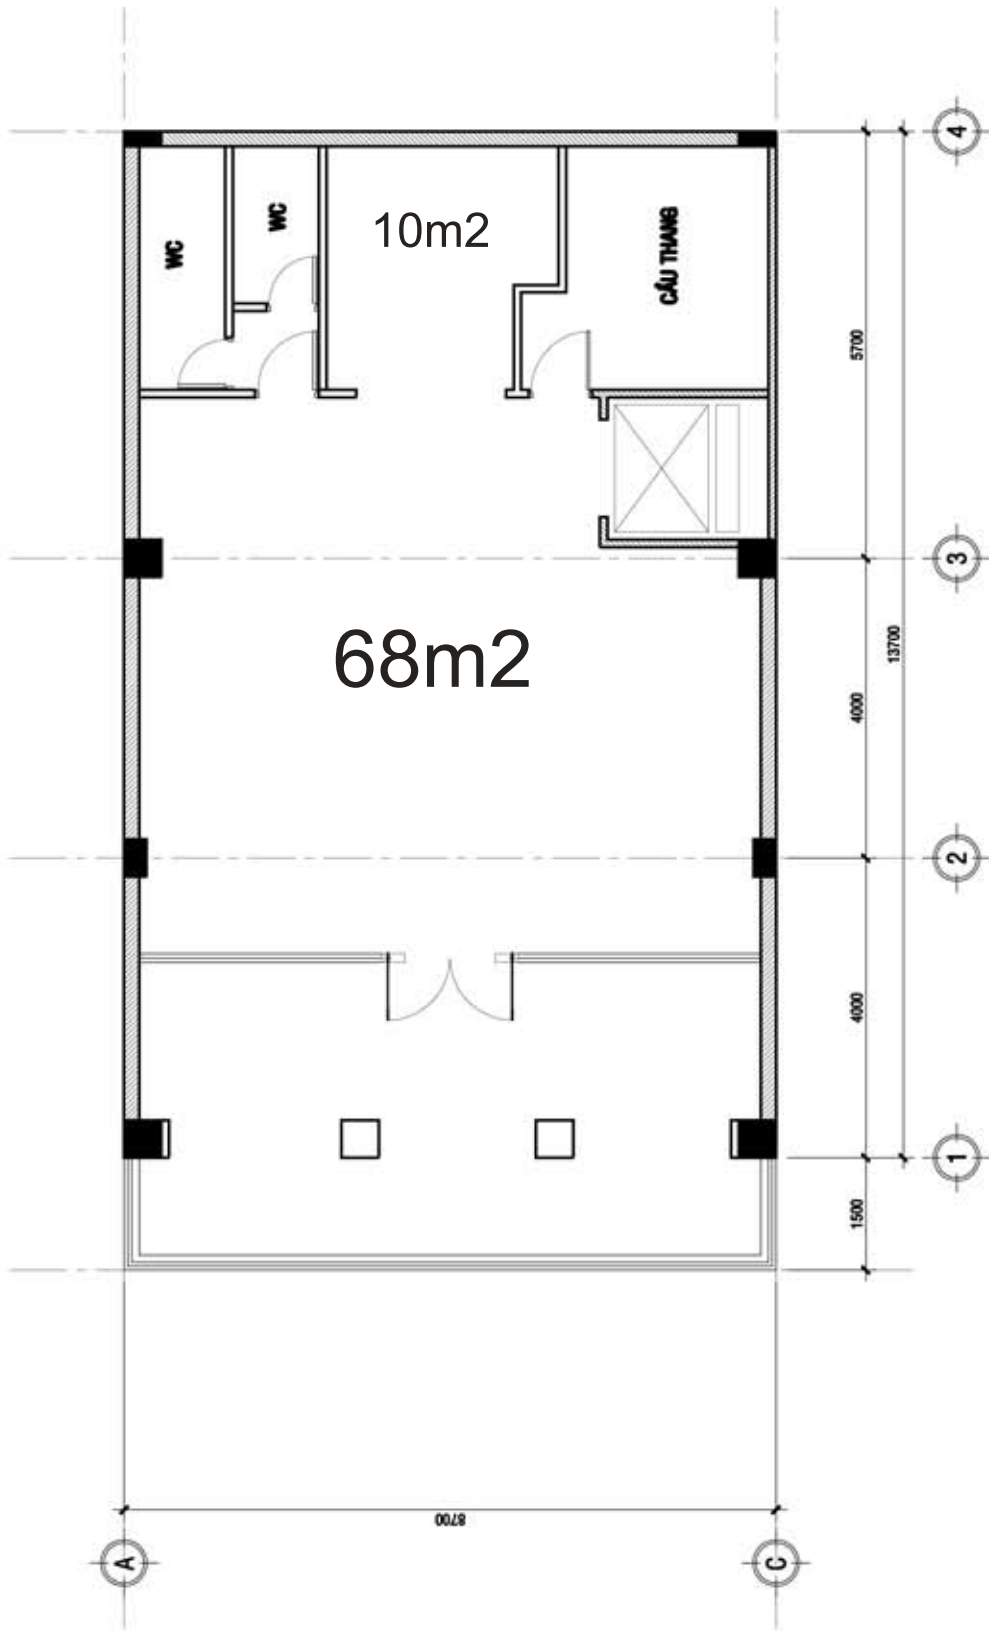

MẶT BẰNG LẦU 5
 TỈ LỆ : 1/100

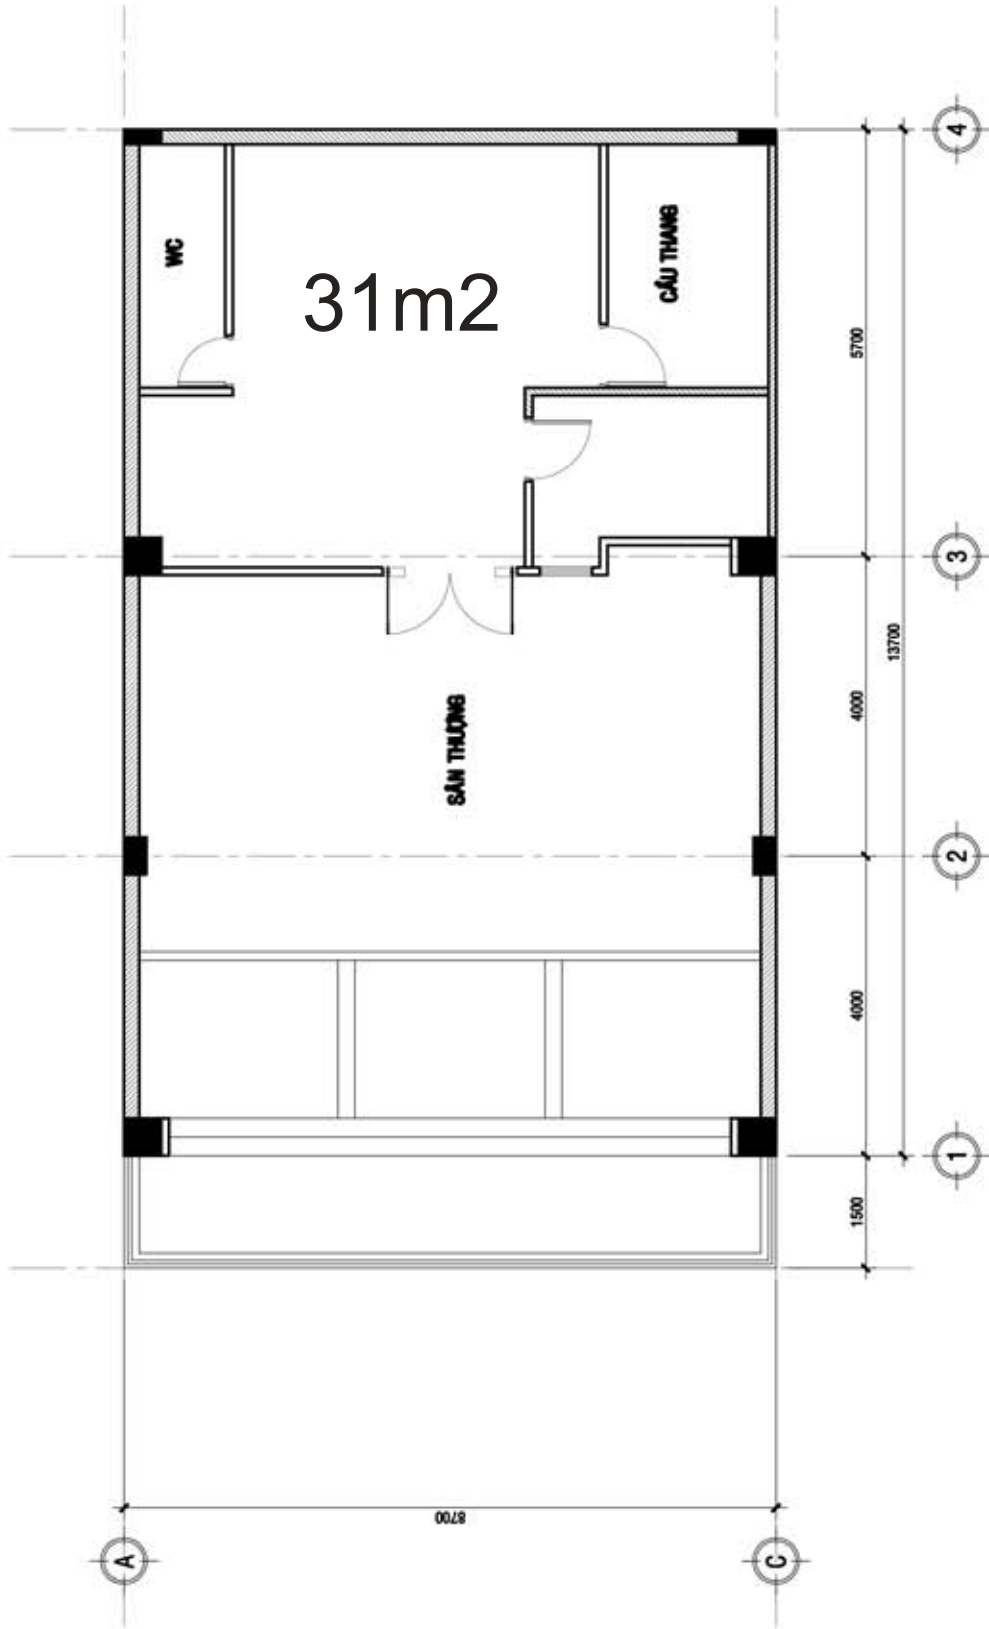

MẶT BẰNG LẦU 6

TỈ LỆ : 1/100