



MẶT BẰNG HẦM
 1 : 100

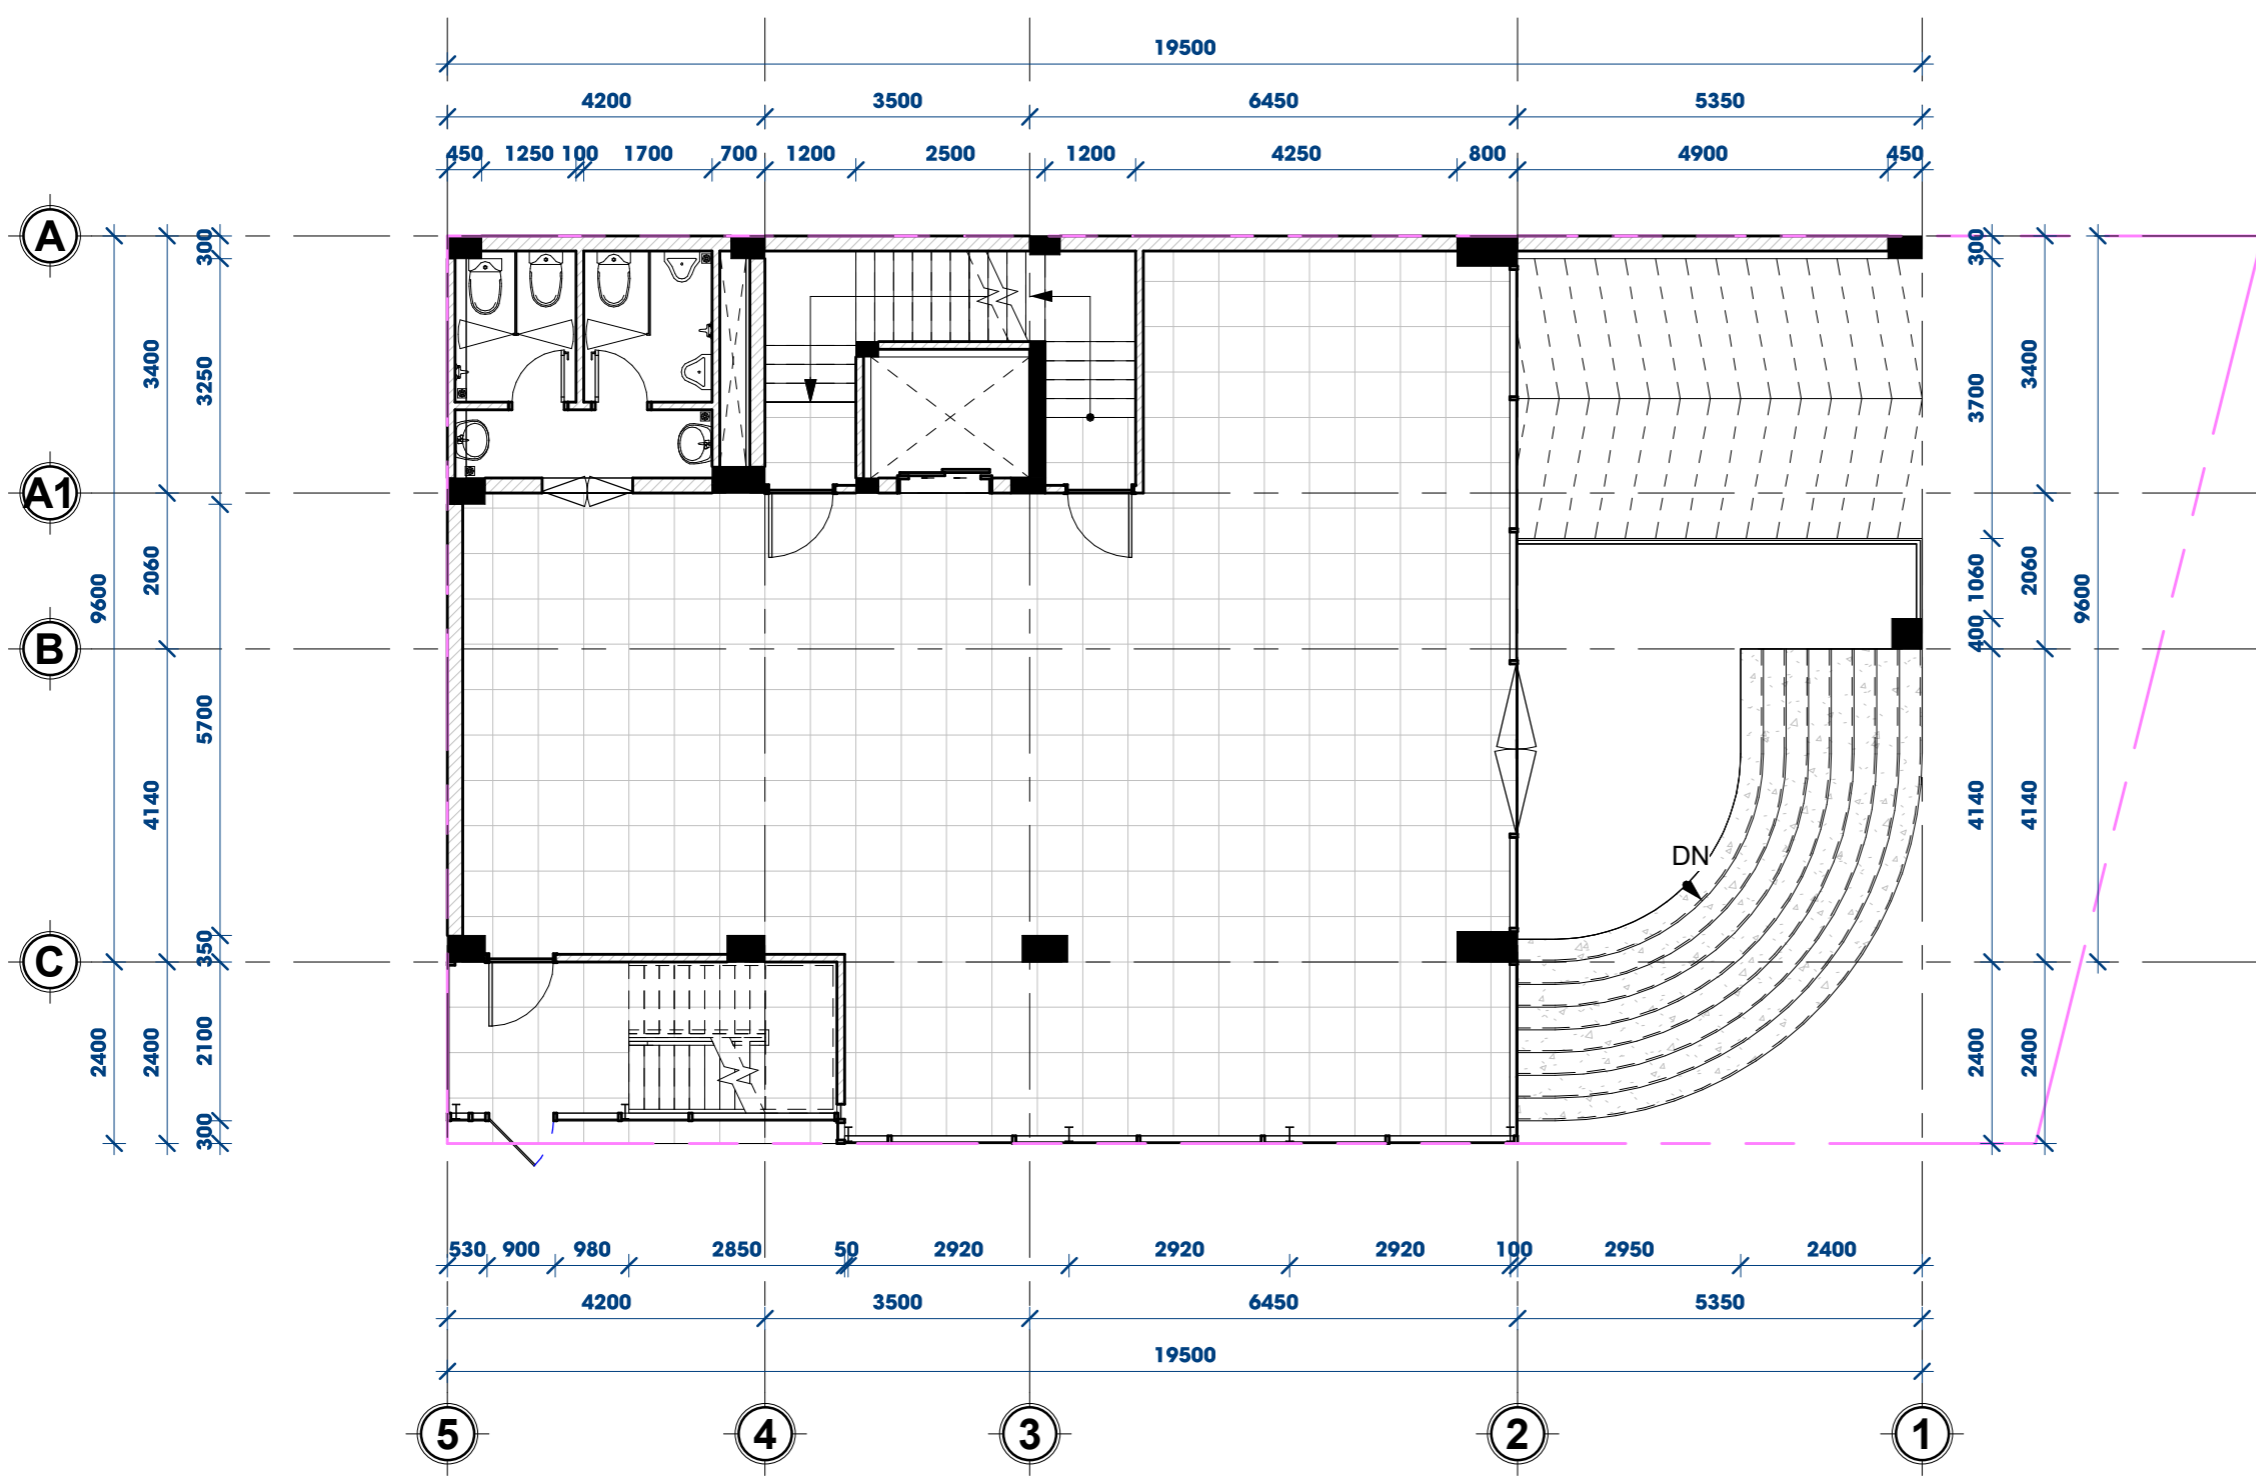


MẶT BẰNG TẦNG 1
 1 : 100

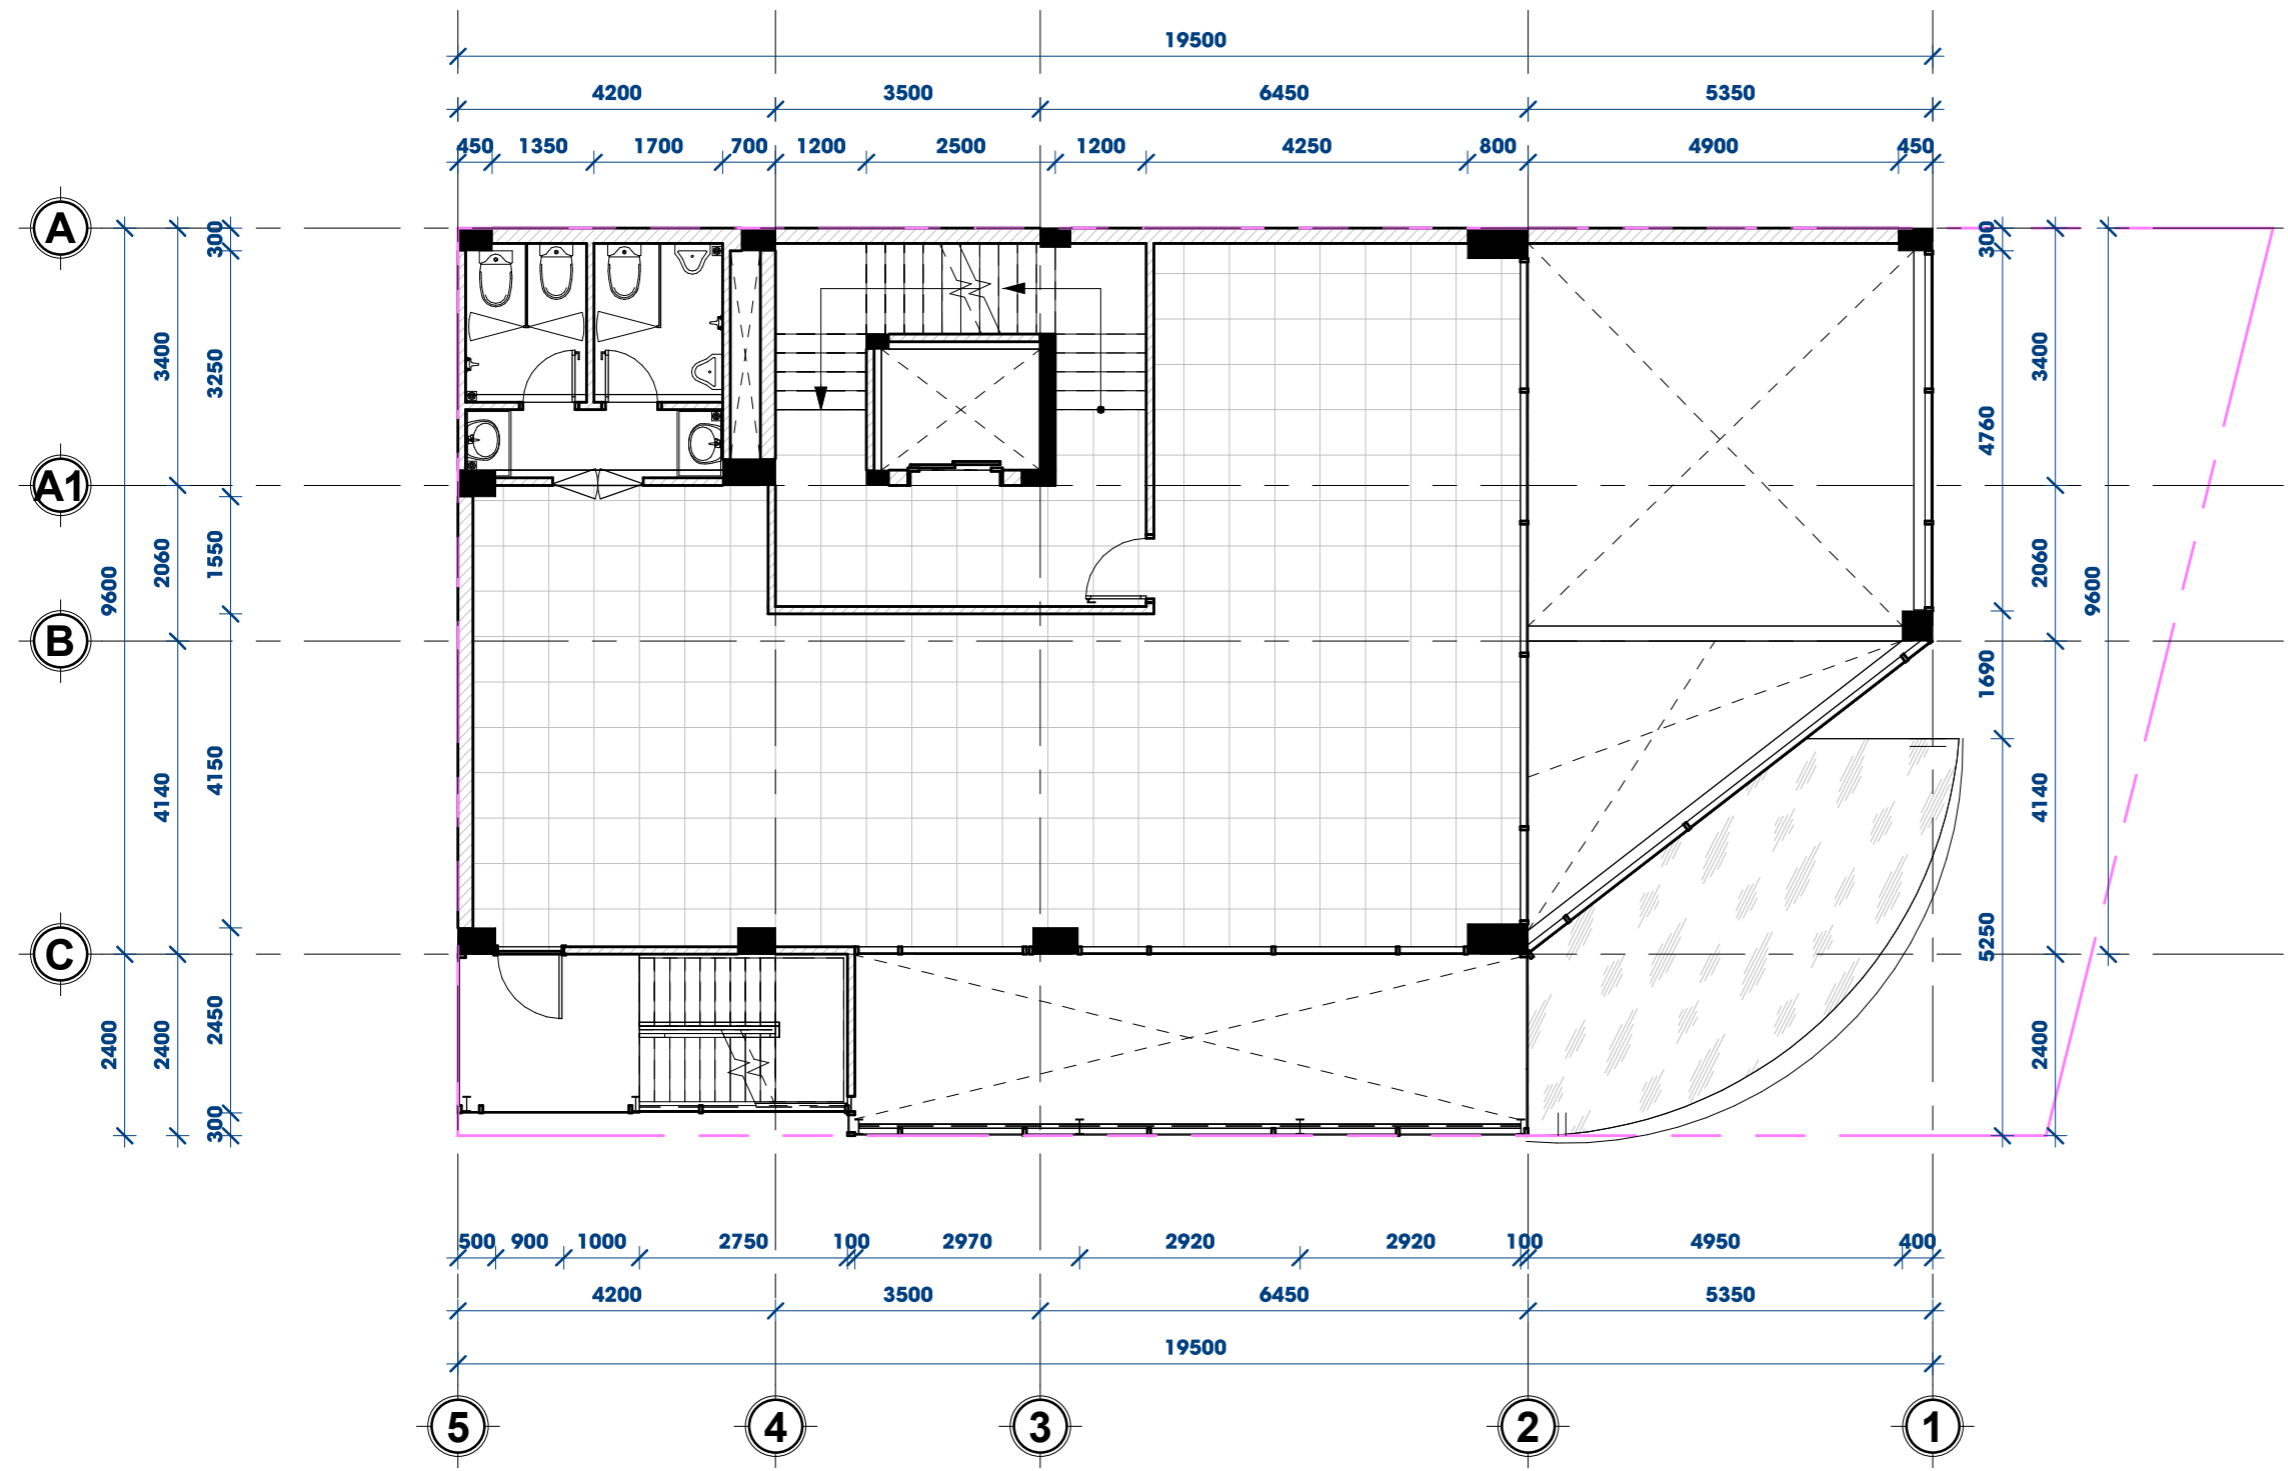


MẶT BẰNG TẦNG 2
1 : 100




MẶT BẰNG TẦNG 3
 1 : 100

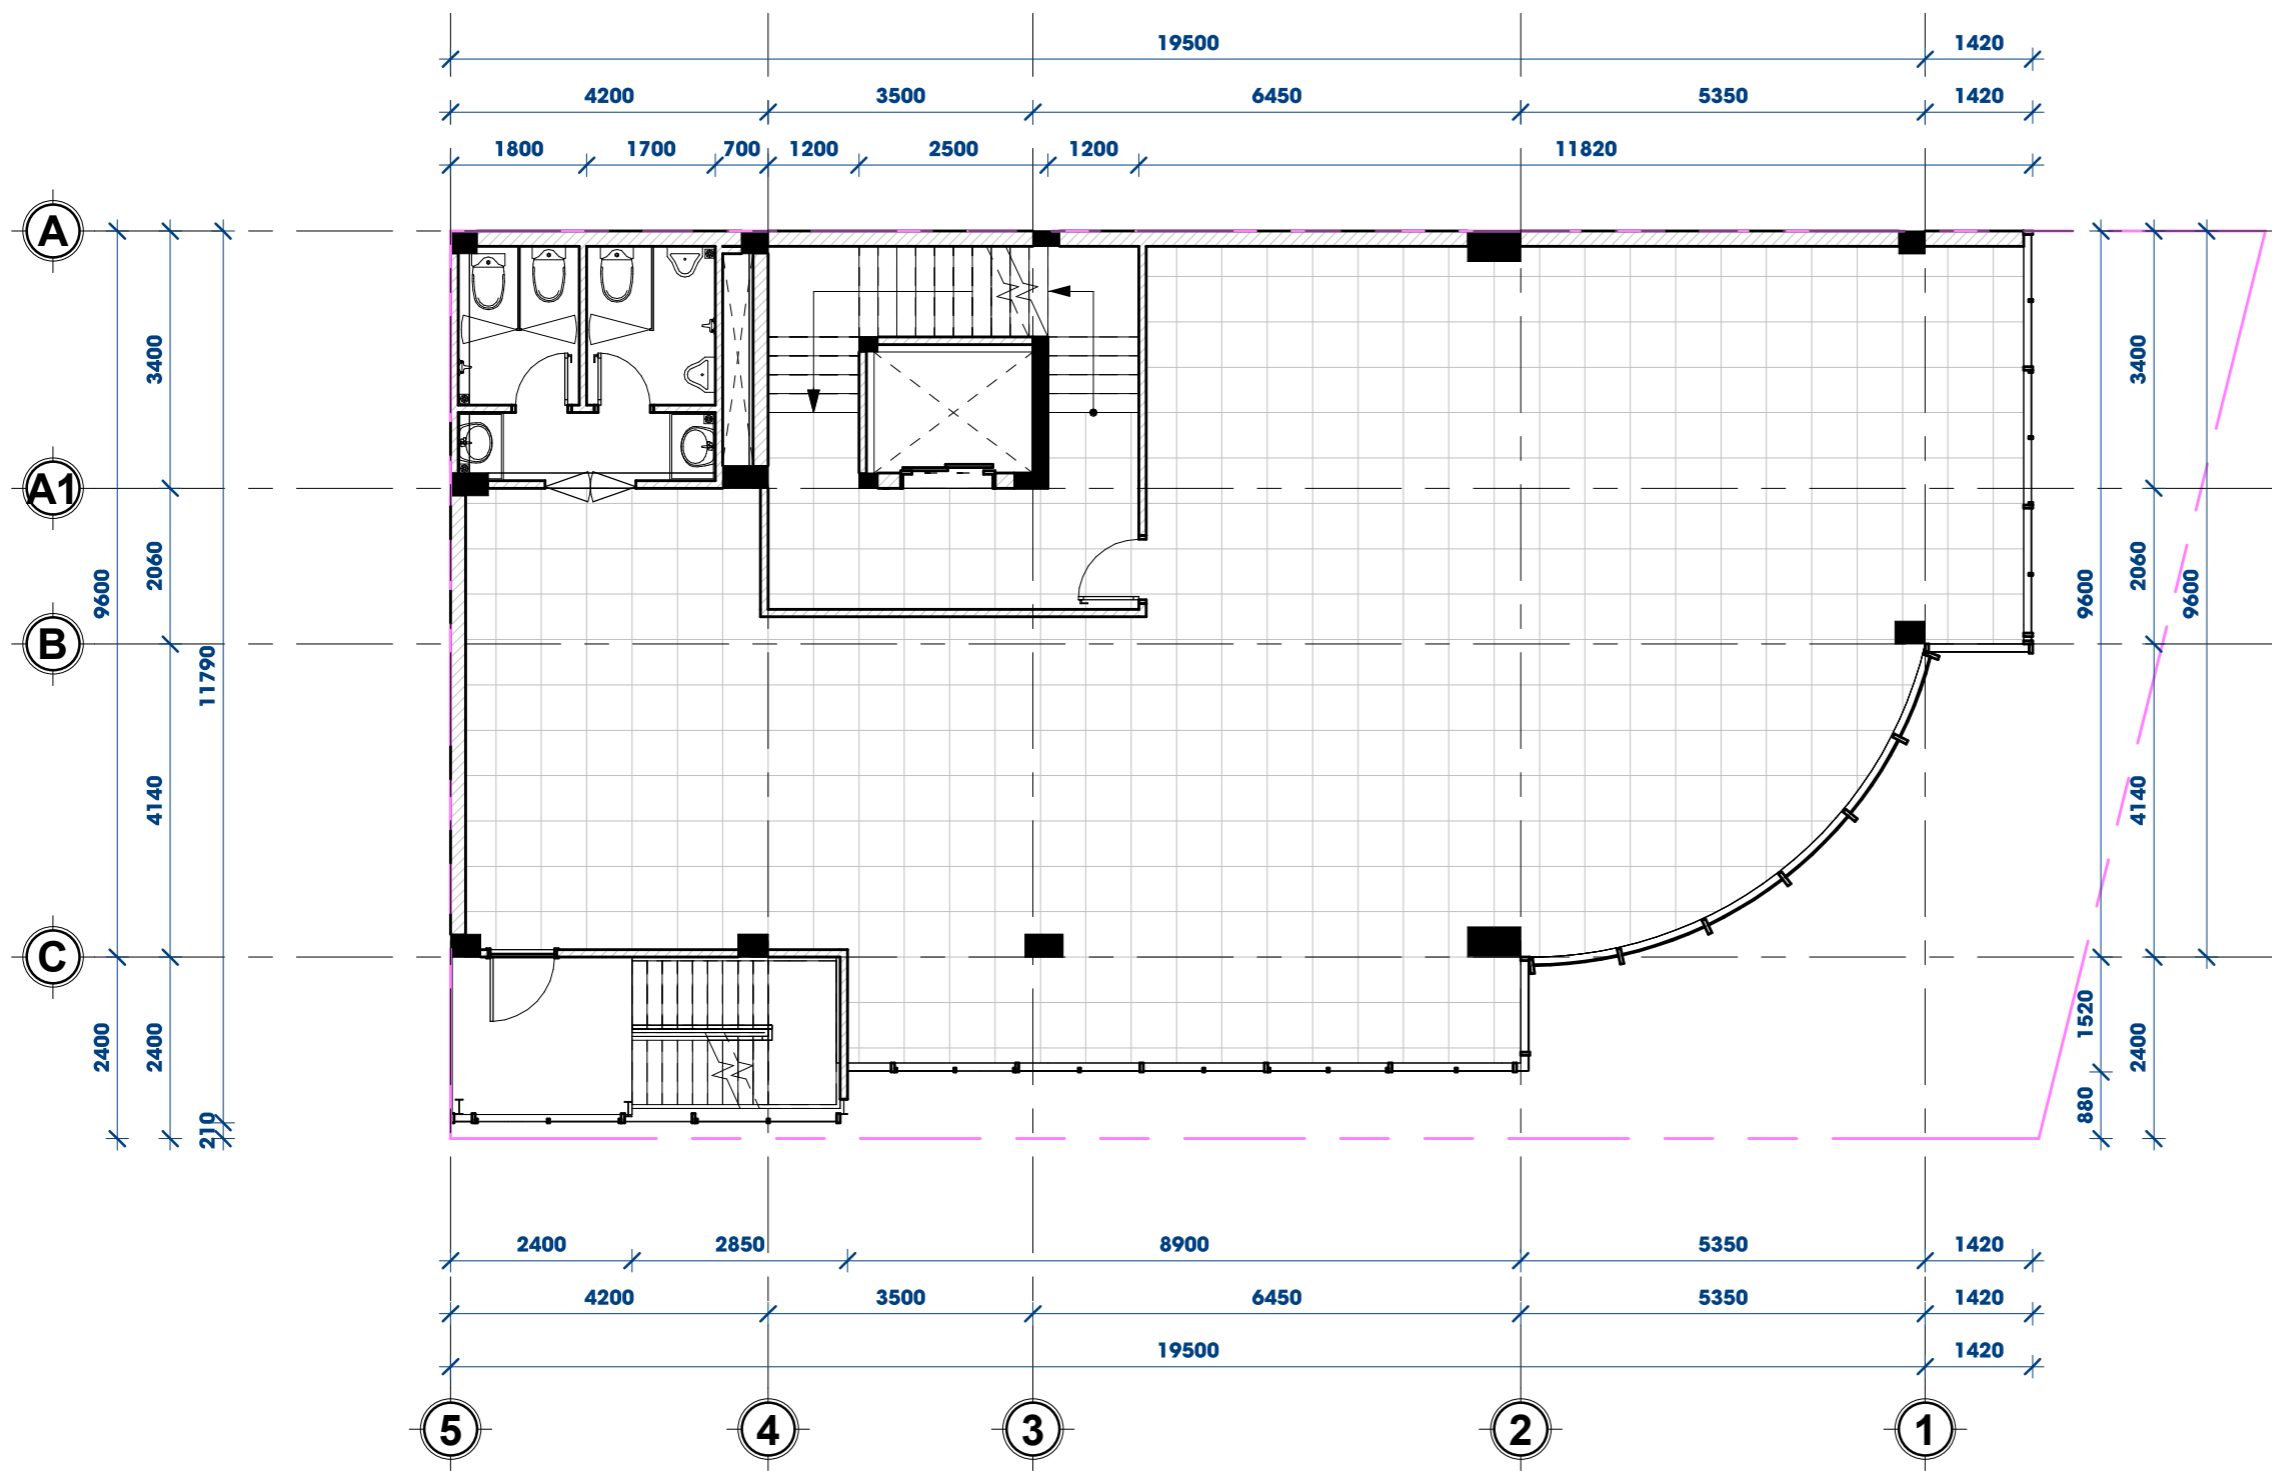




MẶT BẰNG TẦNG 4,5
1 : 100

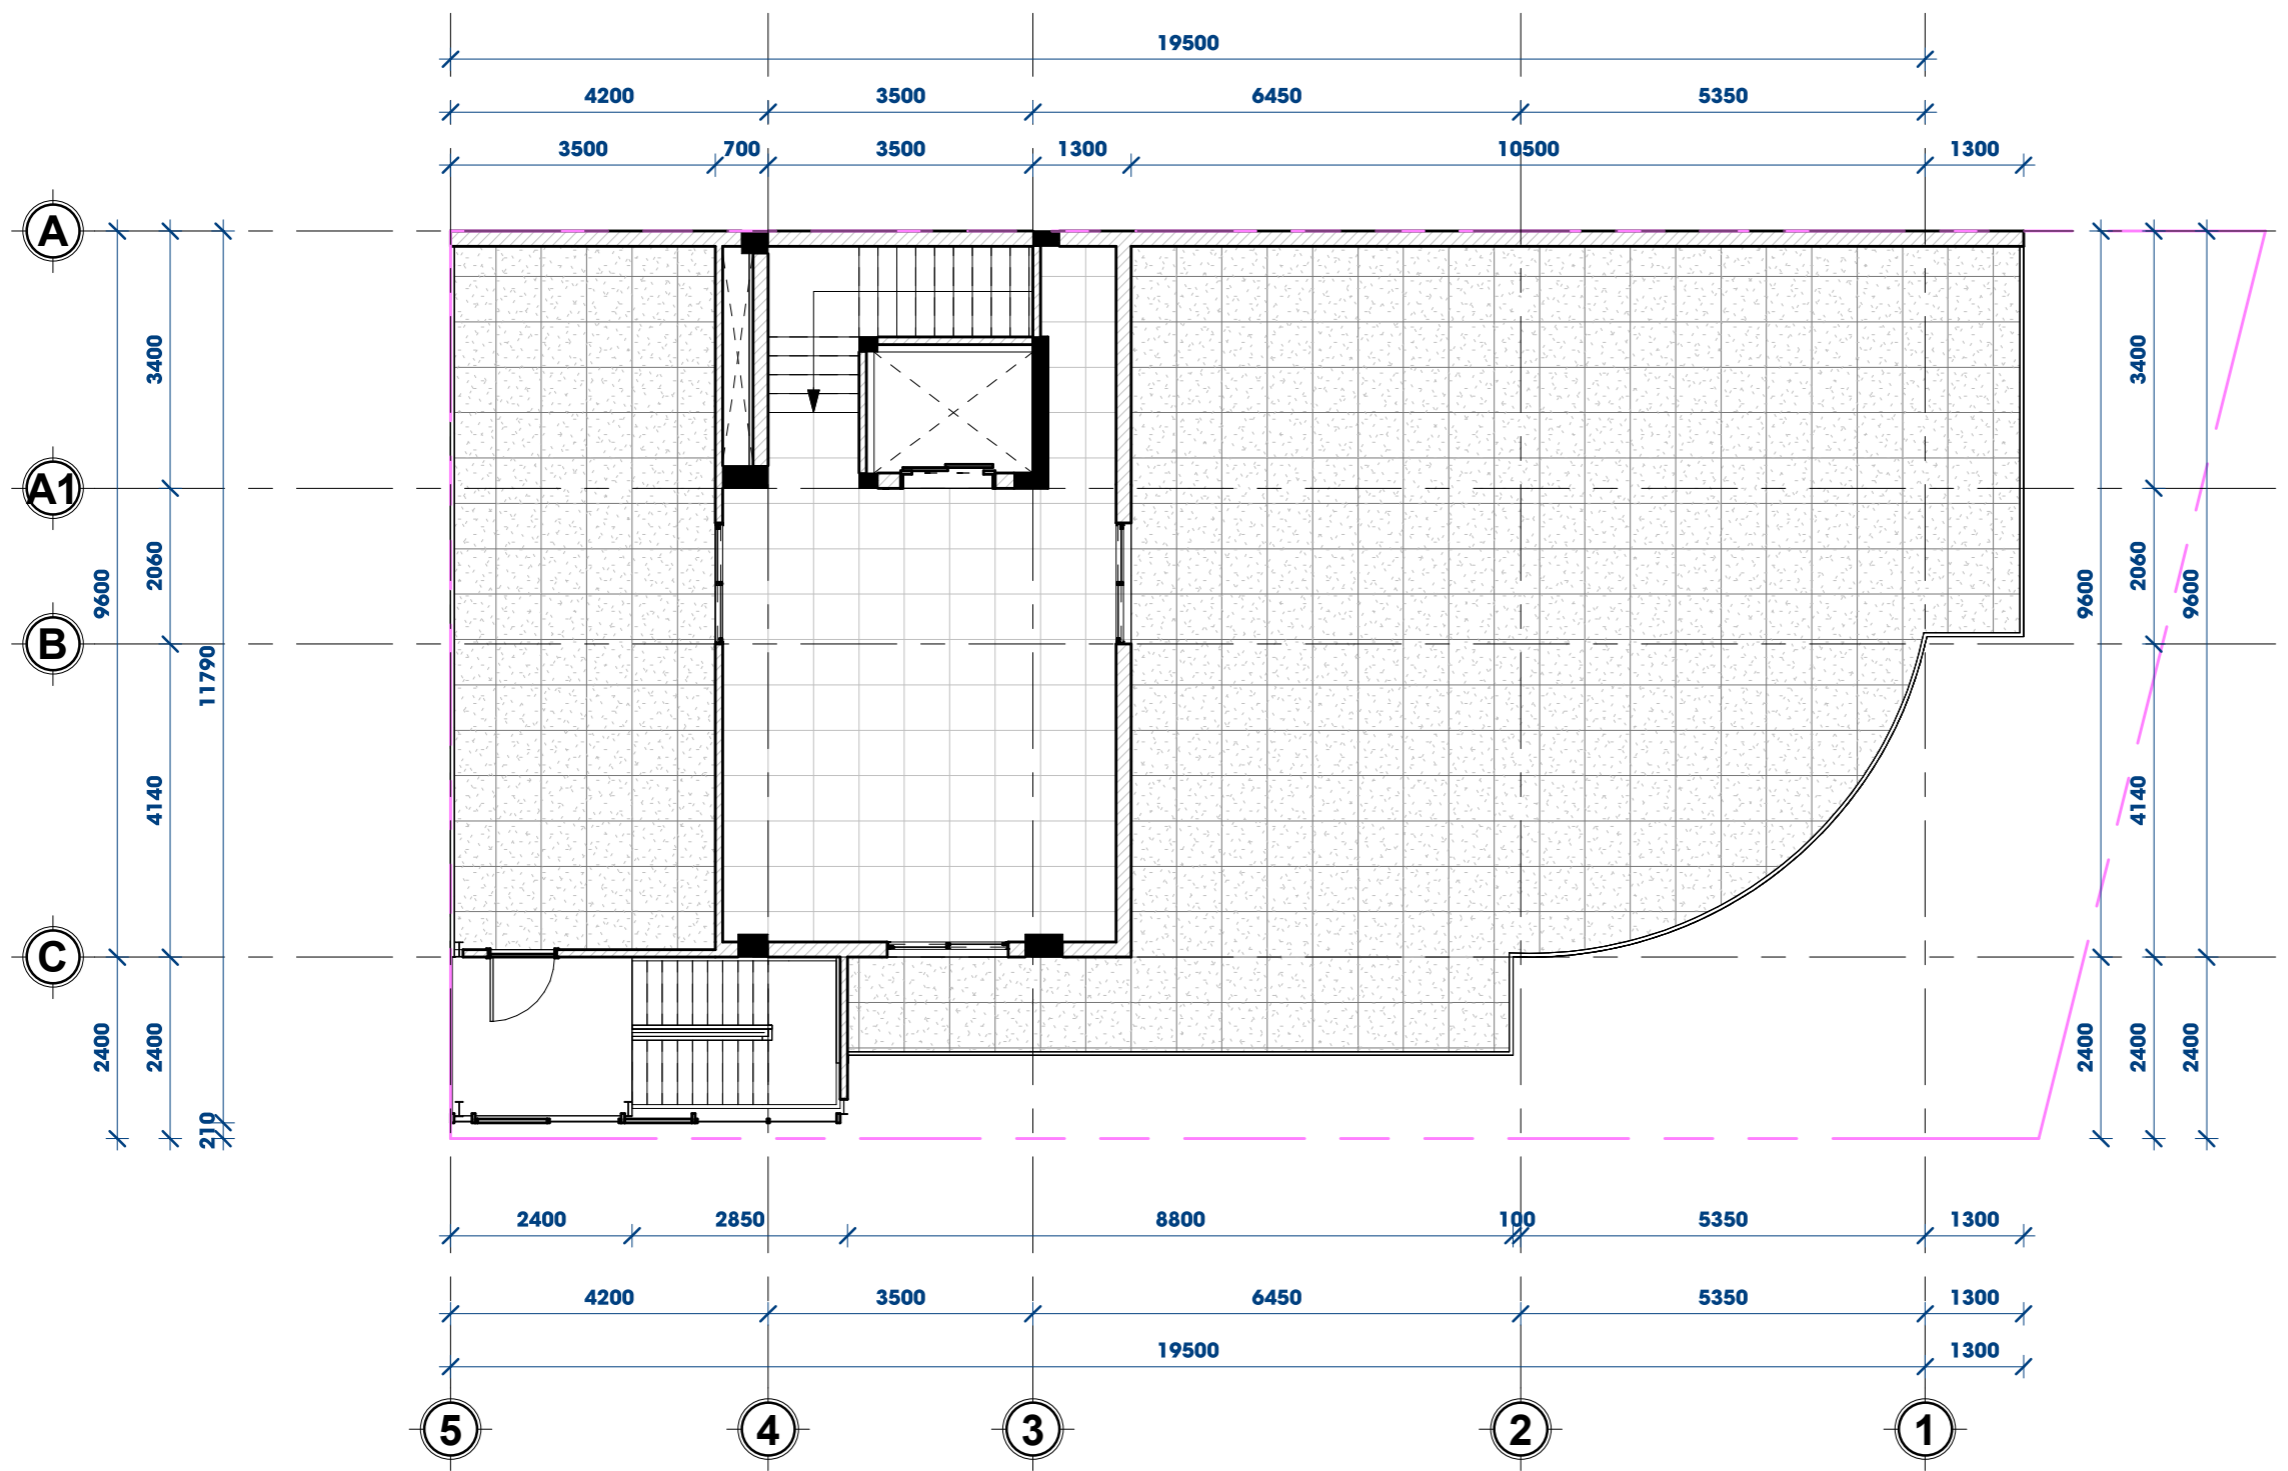




MẶT BẰNG SÂN THƯỢNG
1 : 100

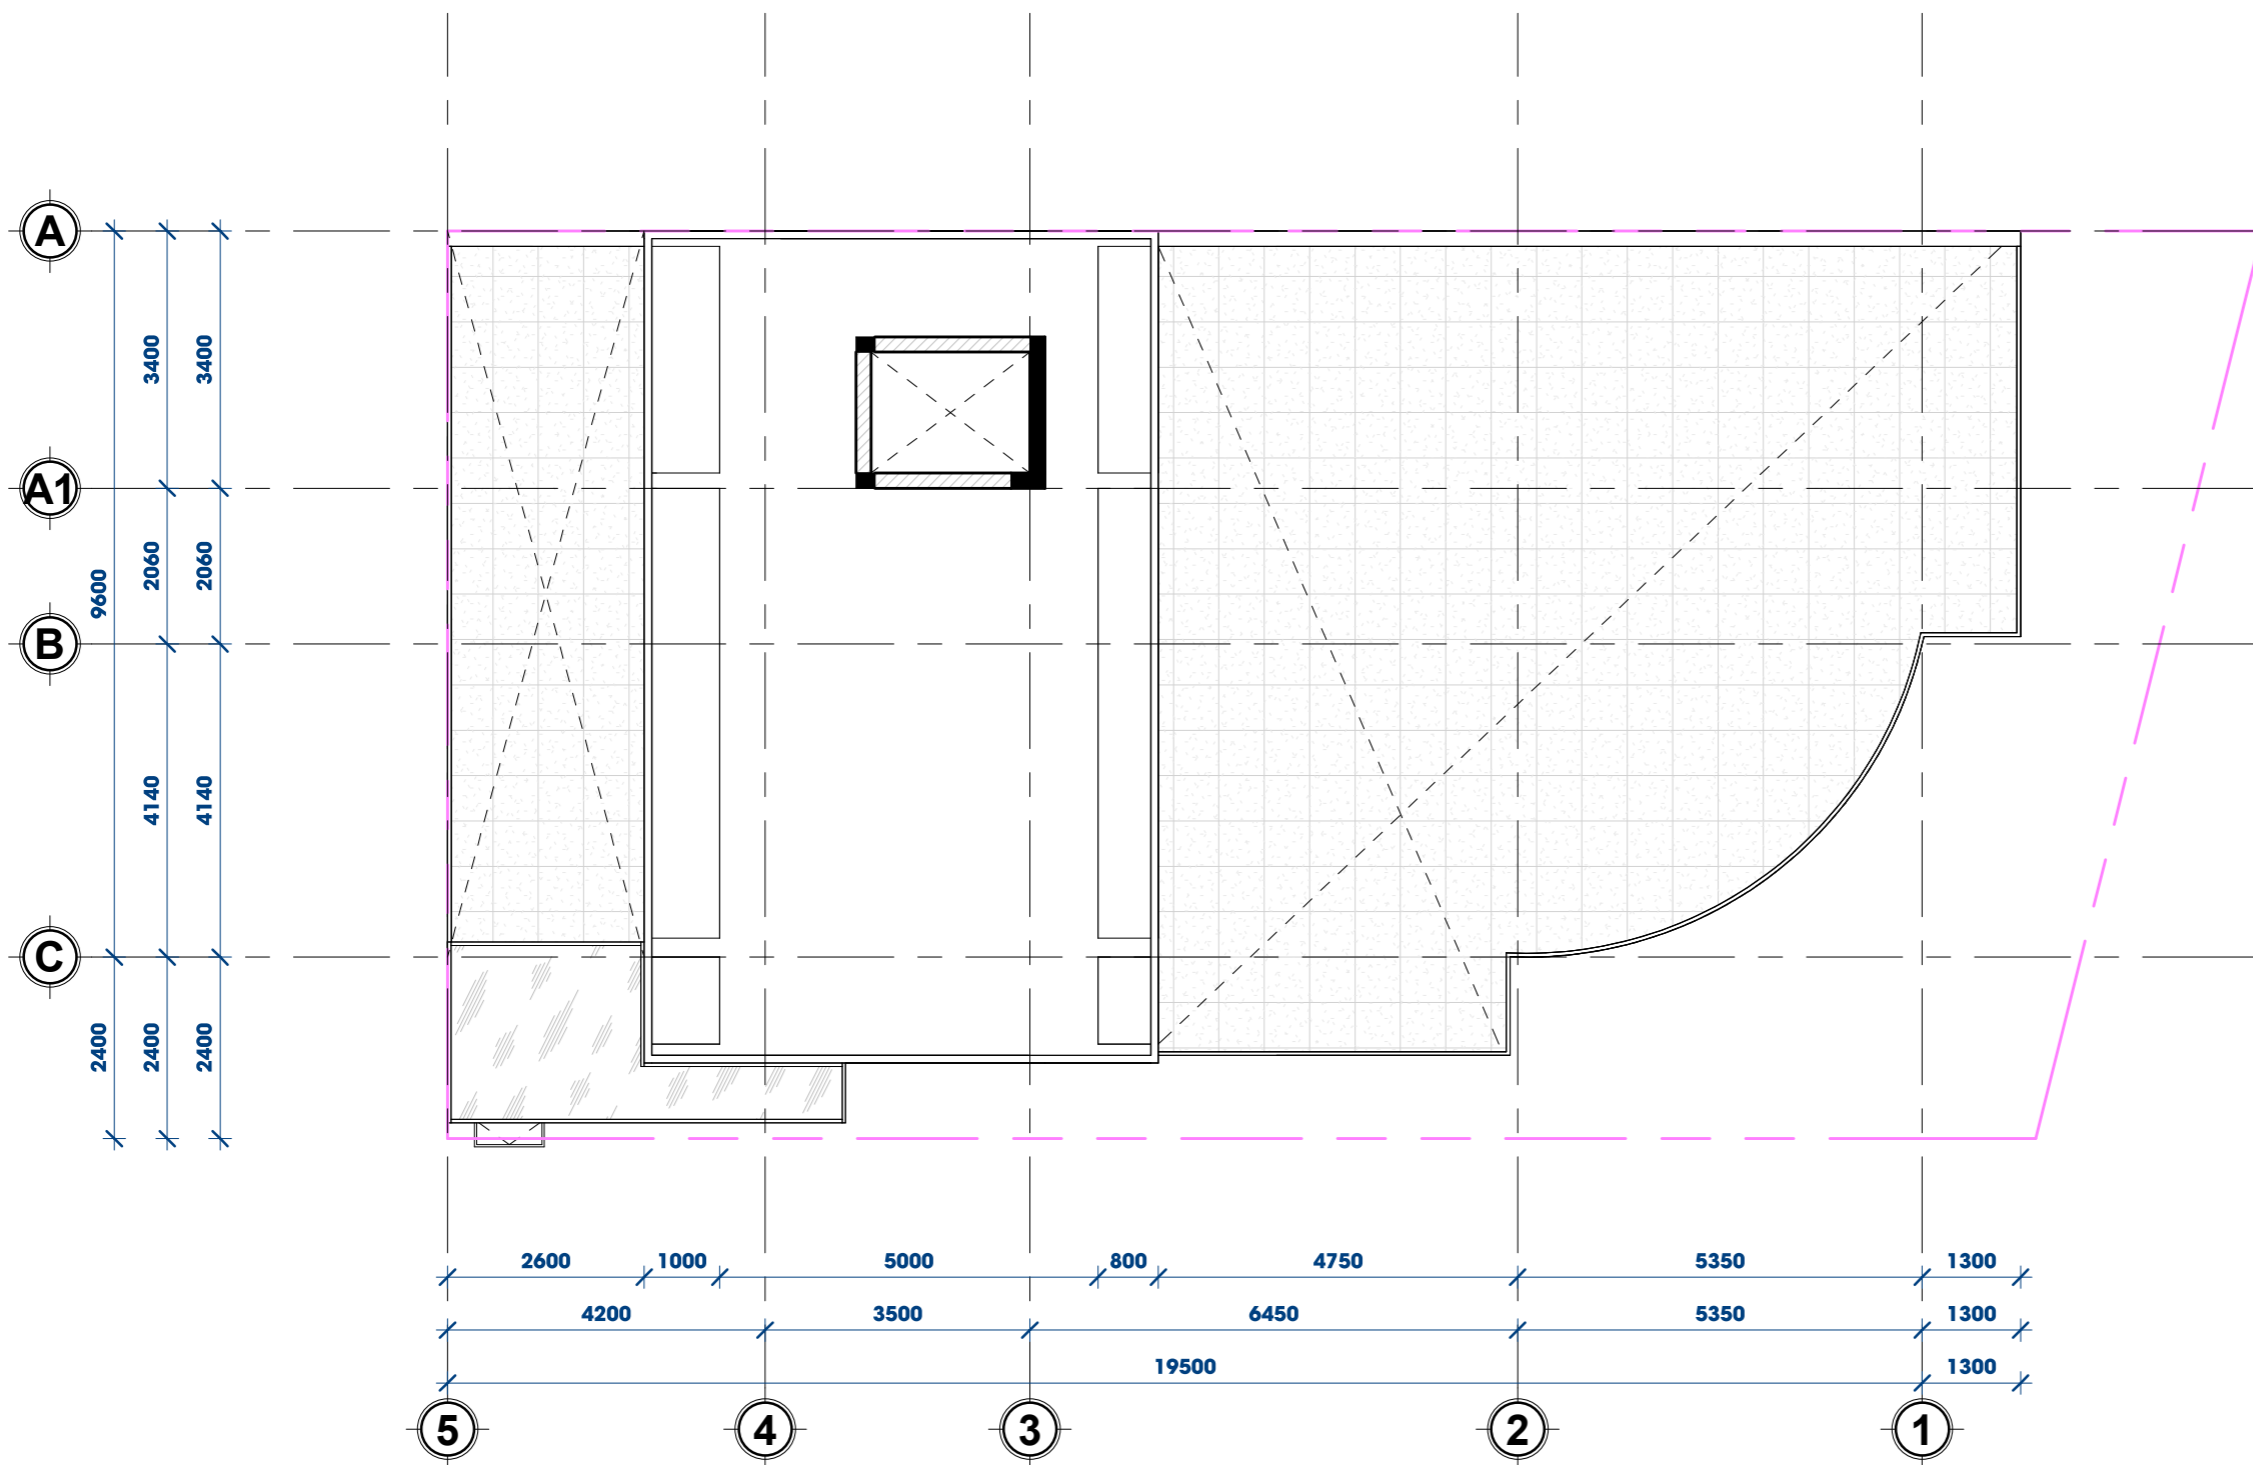

MẶT BẰNG MÁI
1 : 100

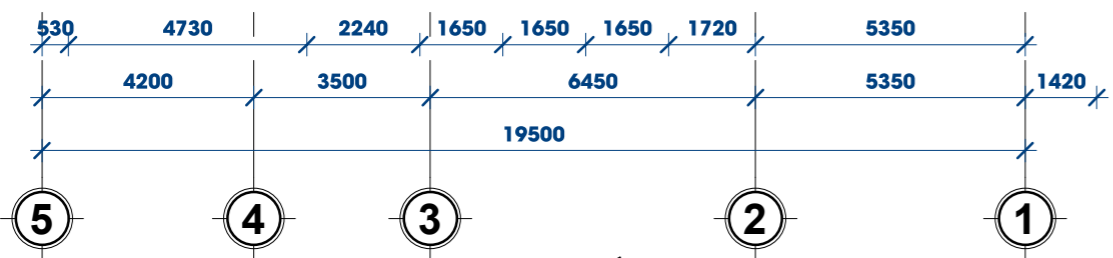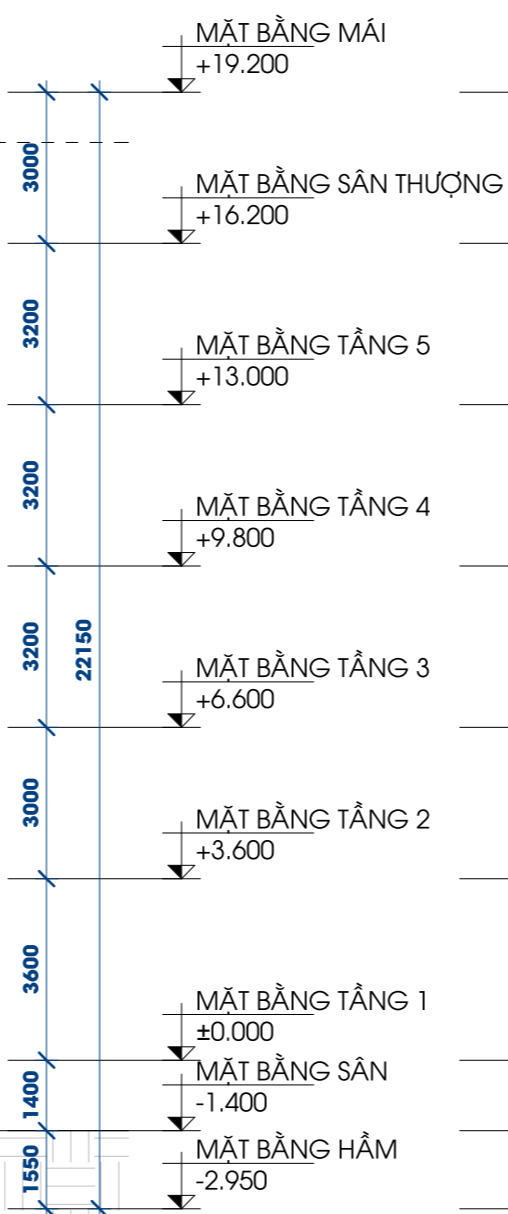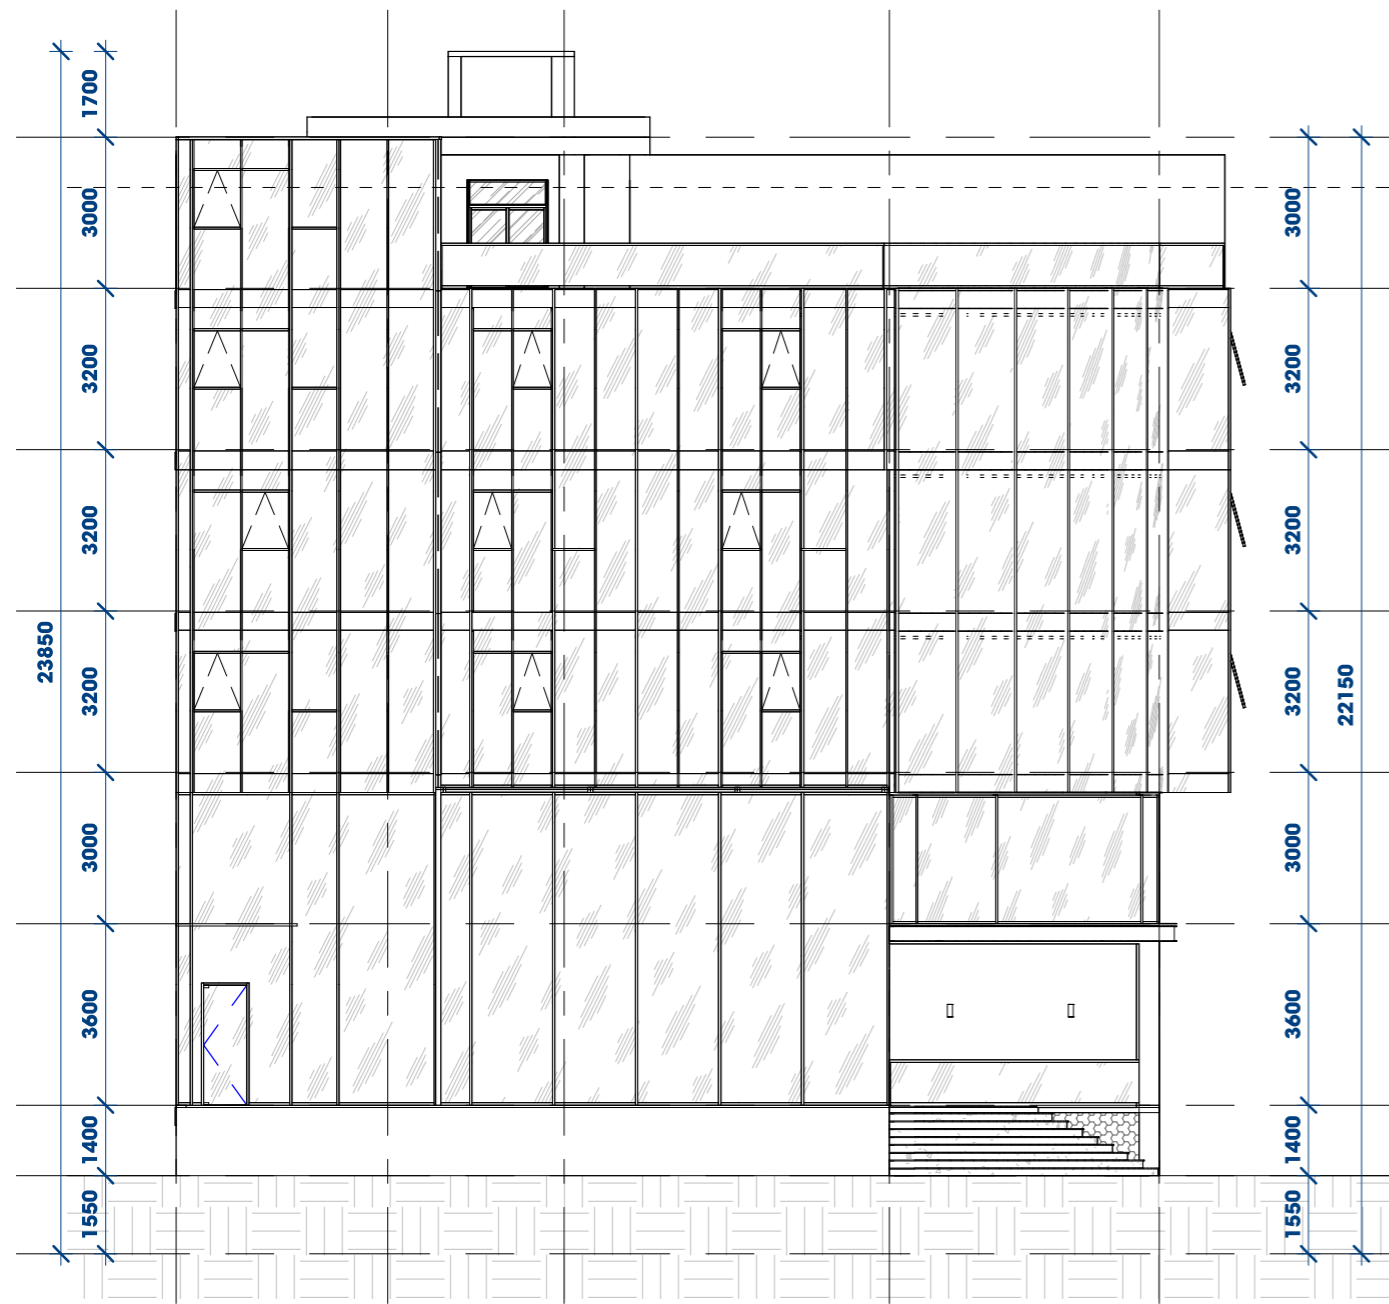

MẶT ĐỨNG
1 : 150

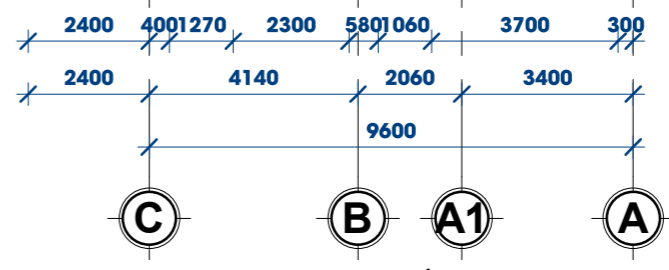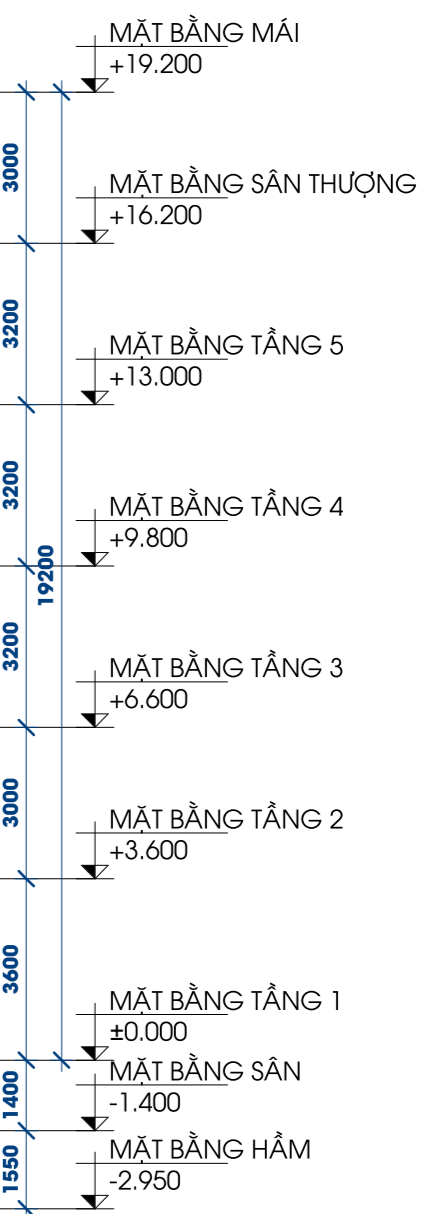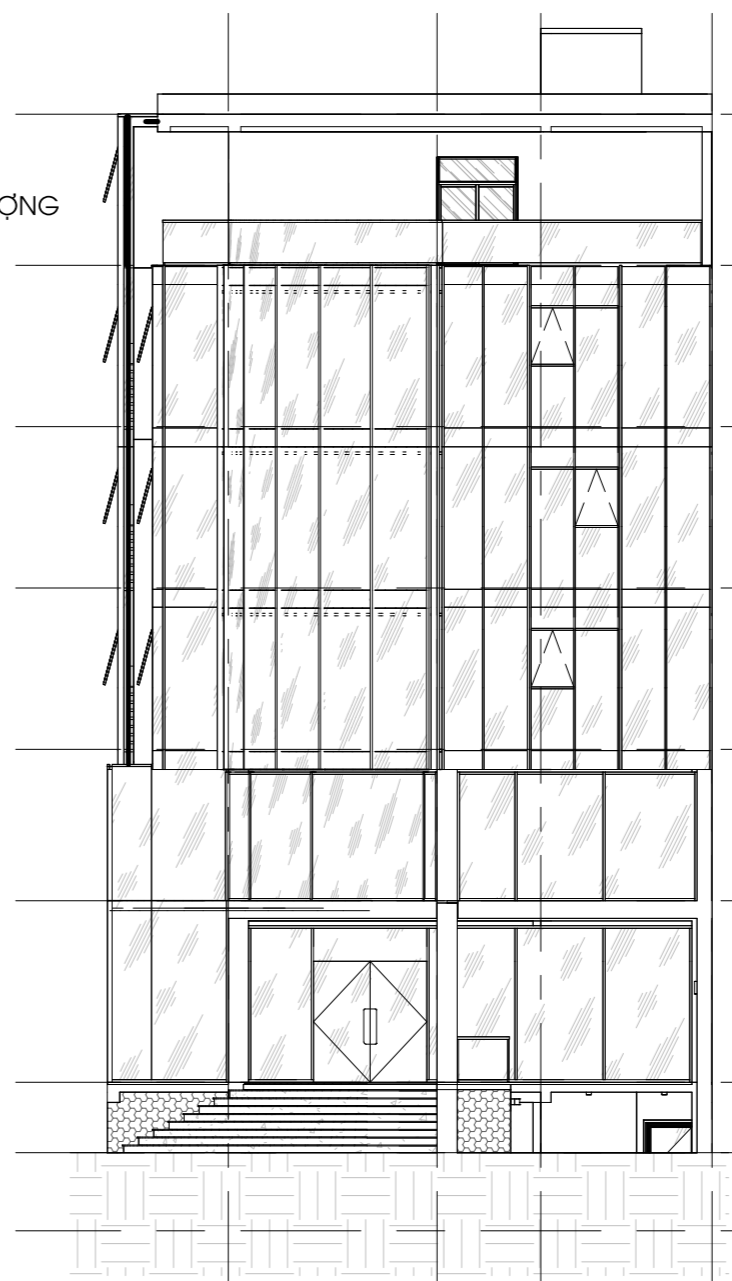

MẶT ĐỨNG 2
1 : 150