




MẶT BẰNG LƯỜNG - TL 1/100

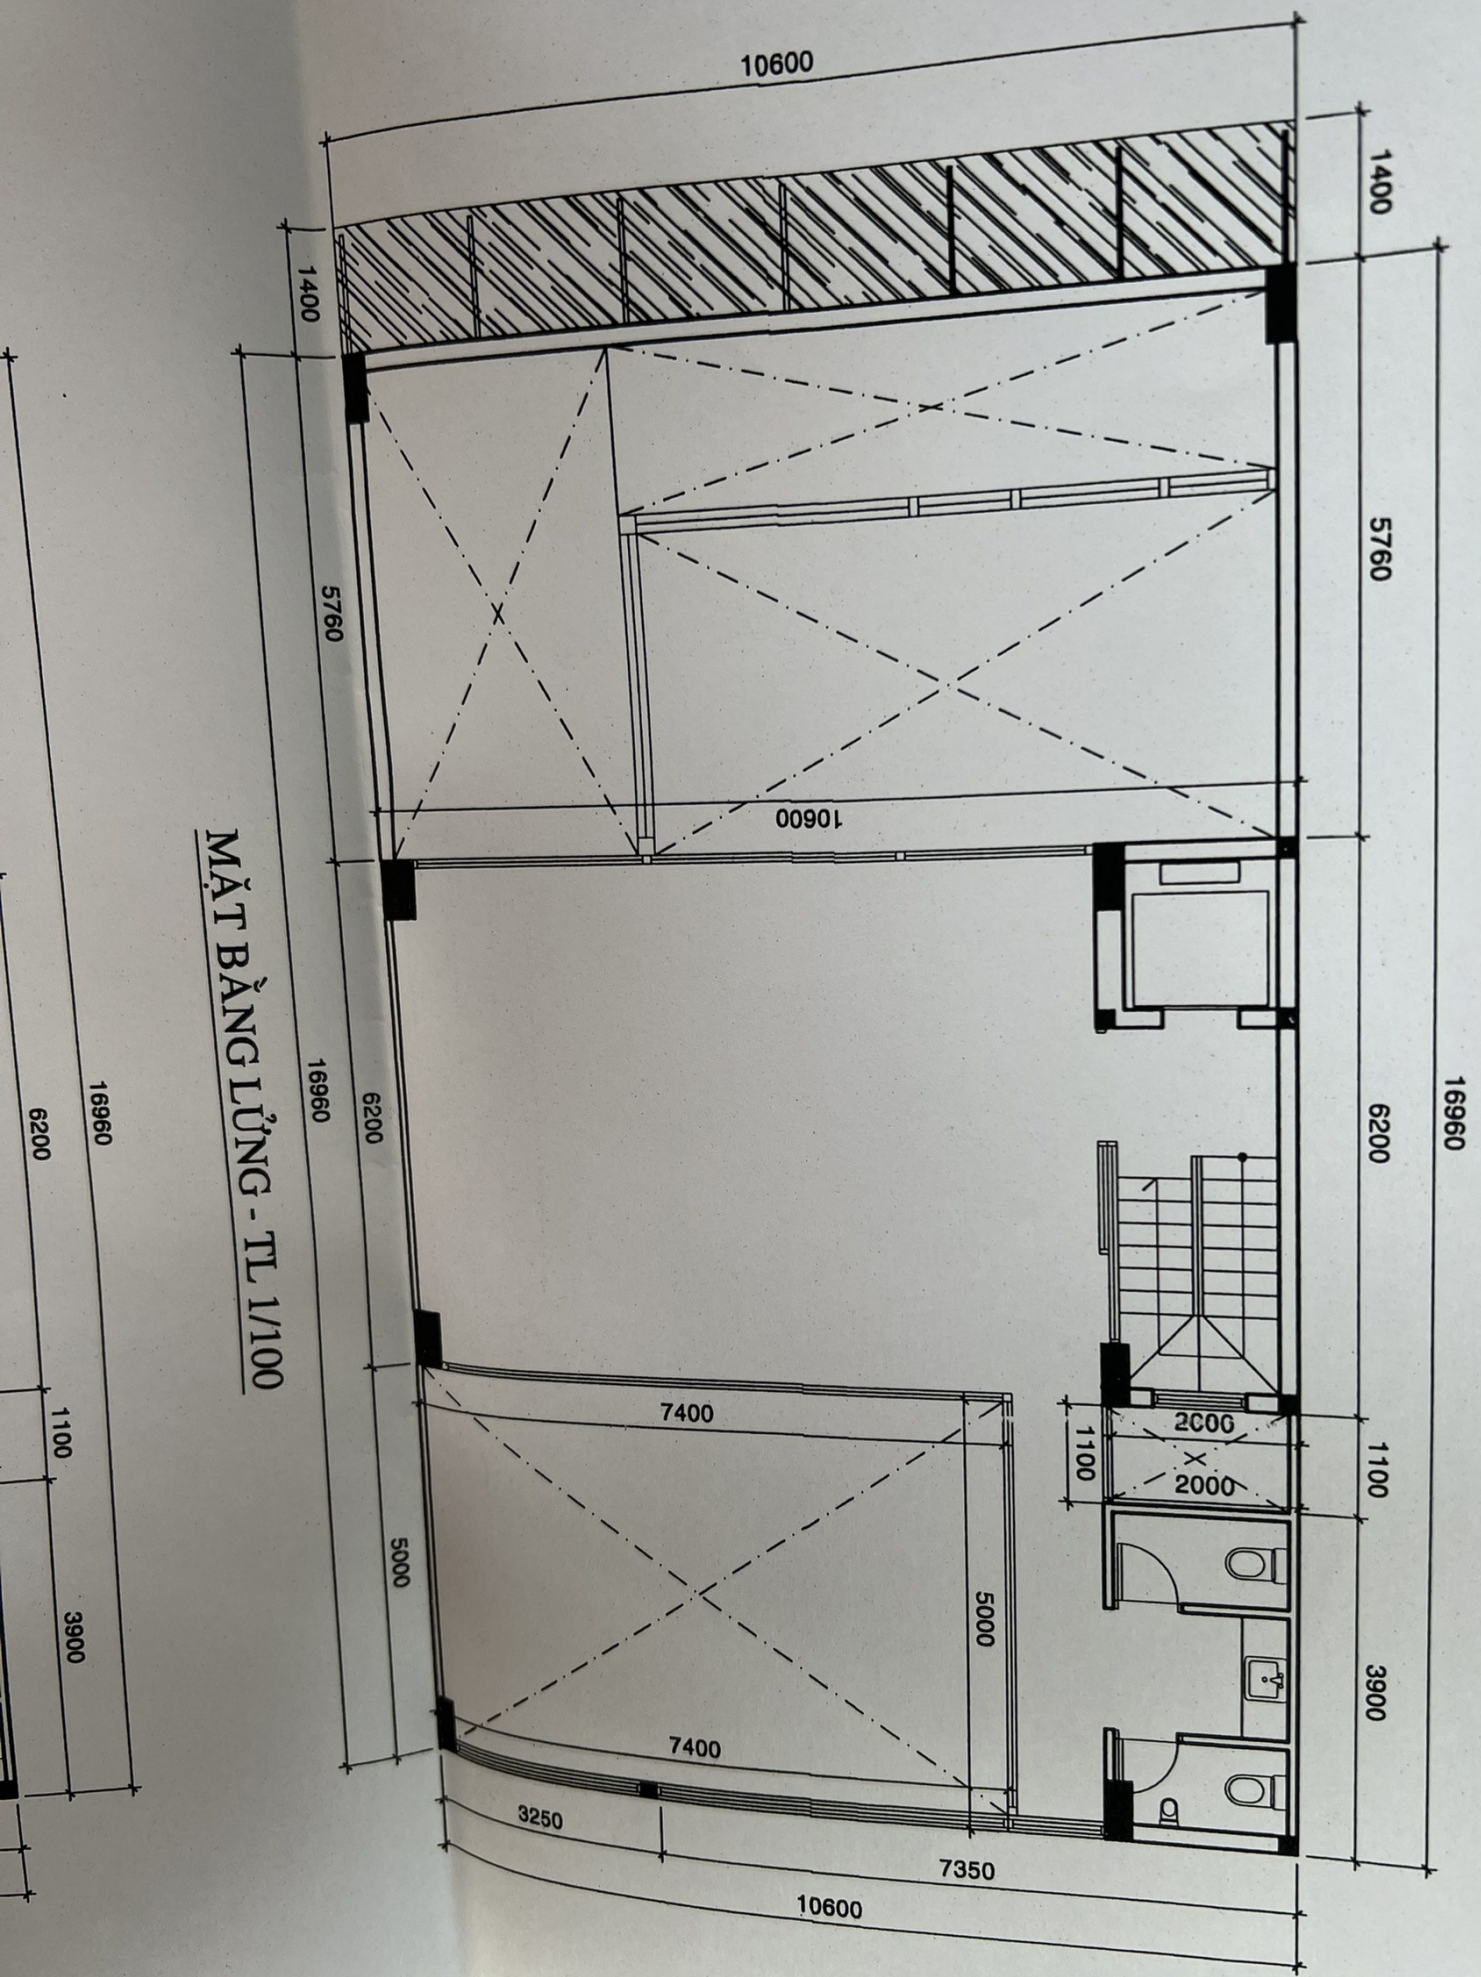


MẶT BẰNG TRỆT - TL 1/100

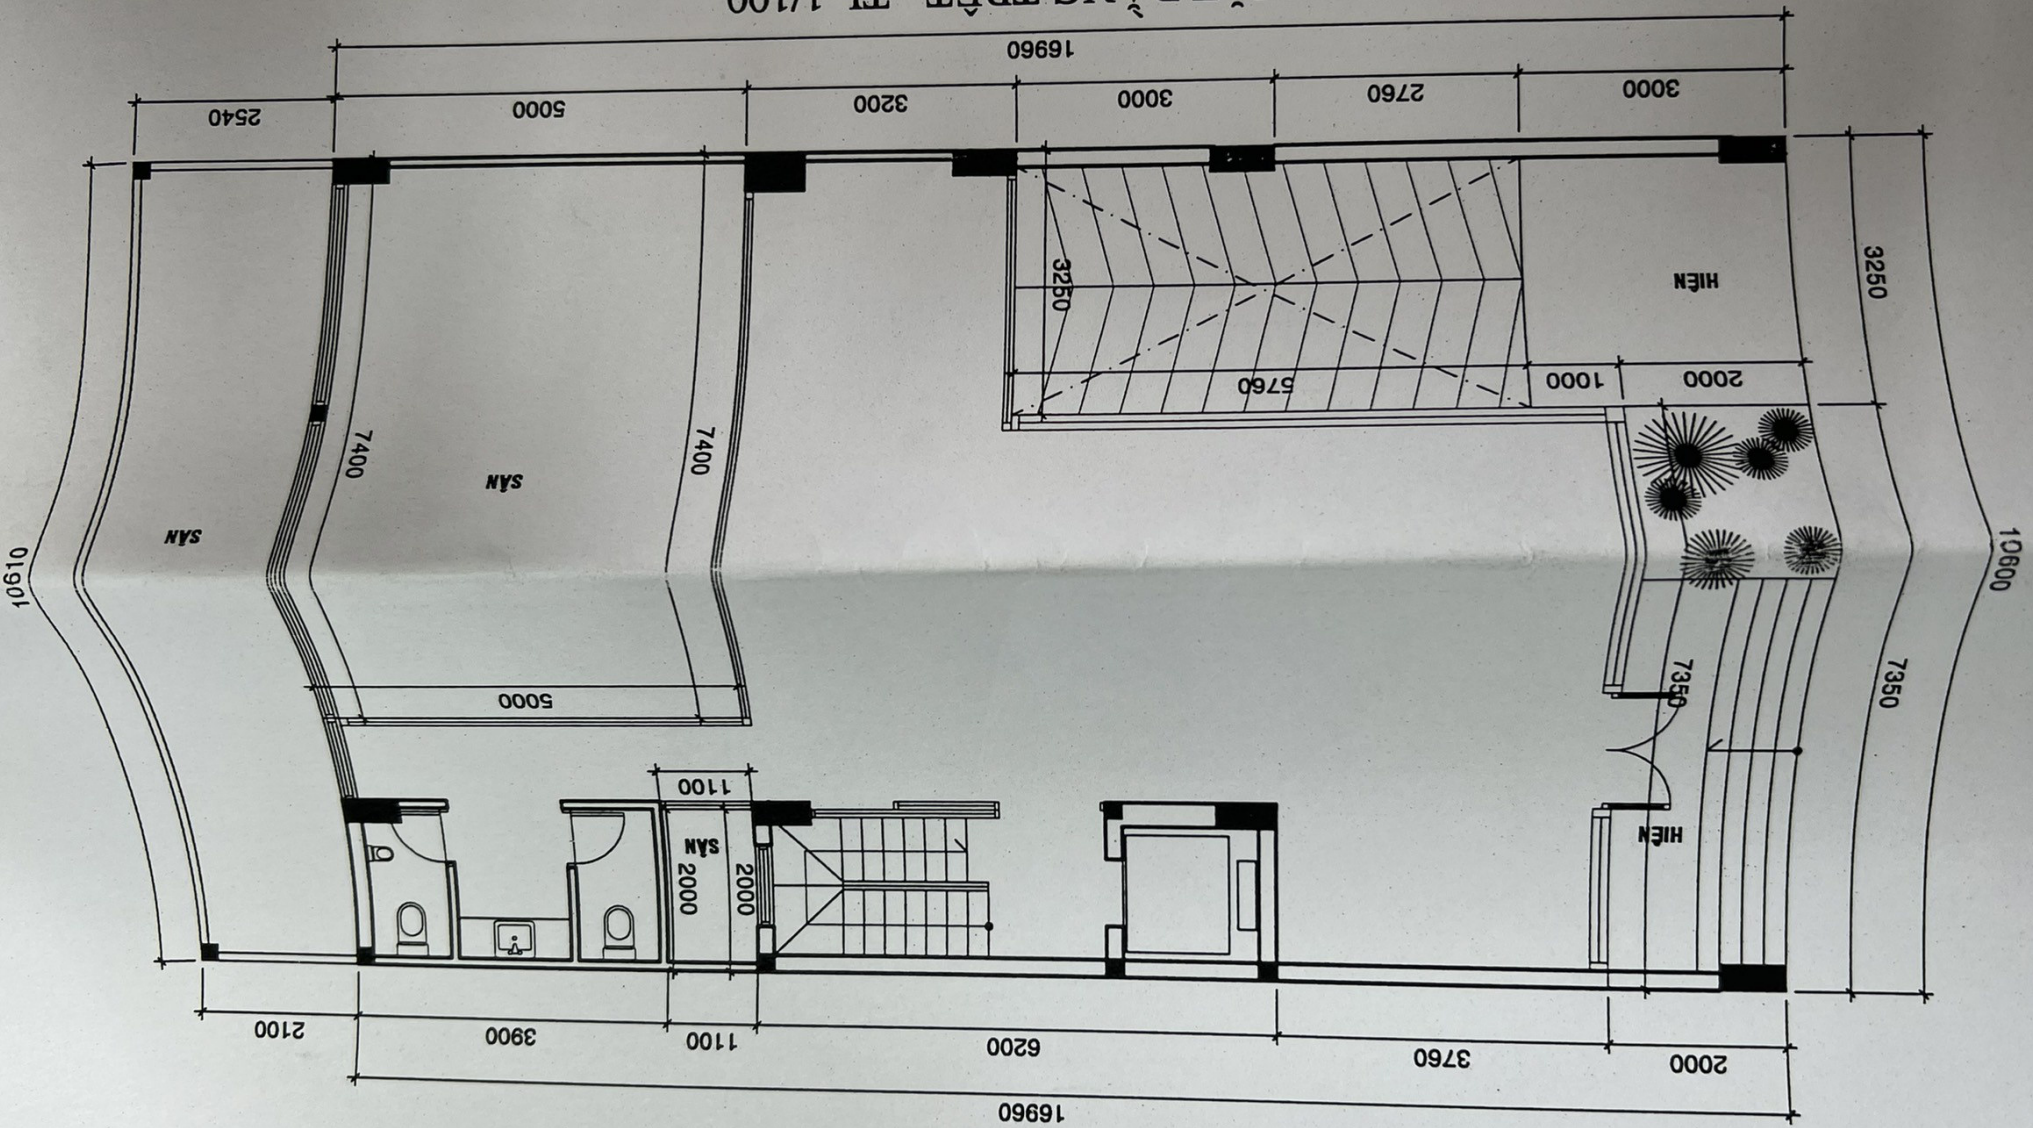


MẶT BẰNG HẦM - TL 1/100

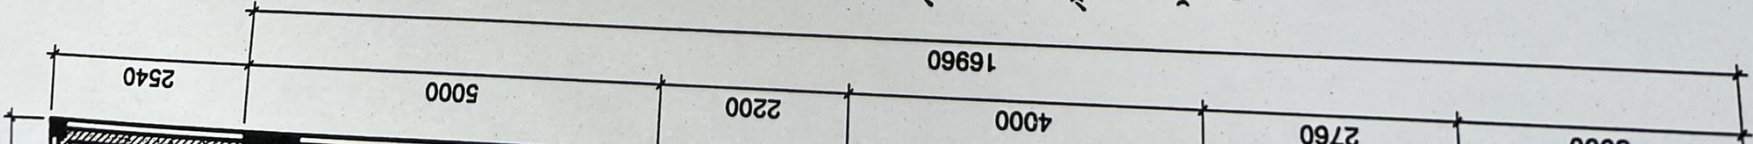

MẶT BẰNG LỬNG - TL 1/100

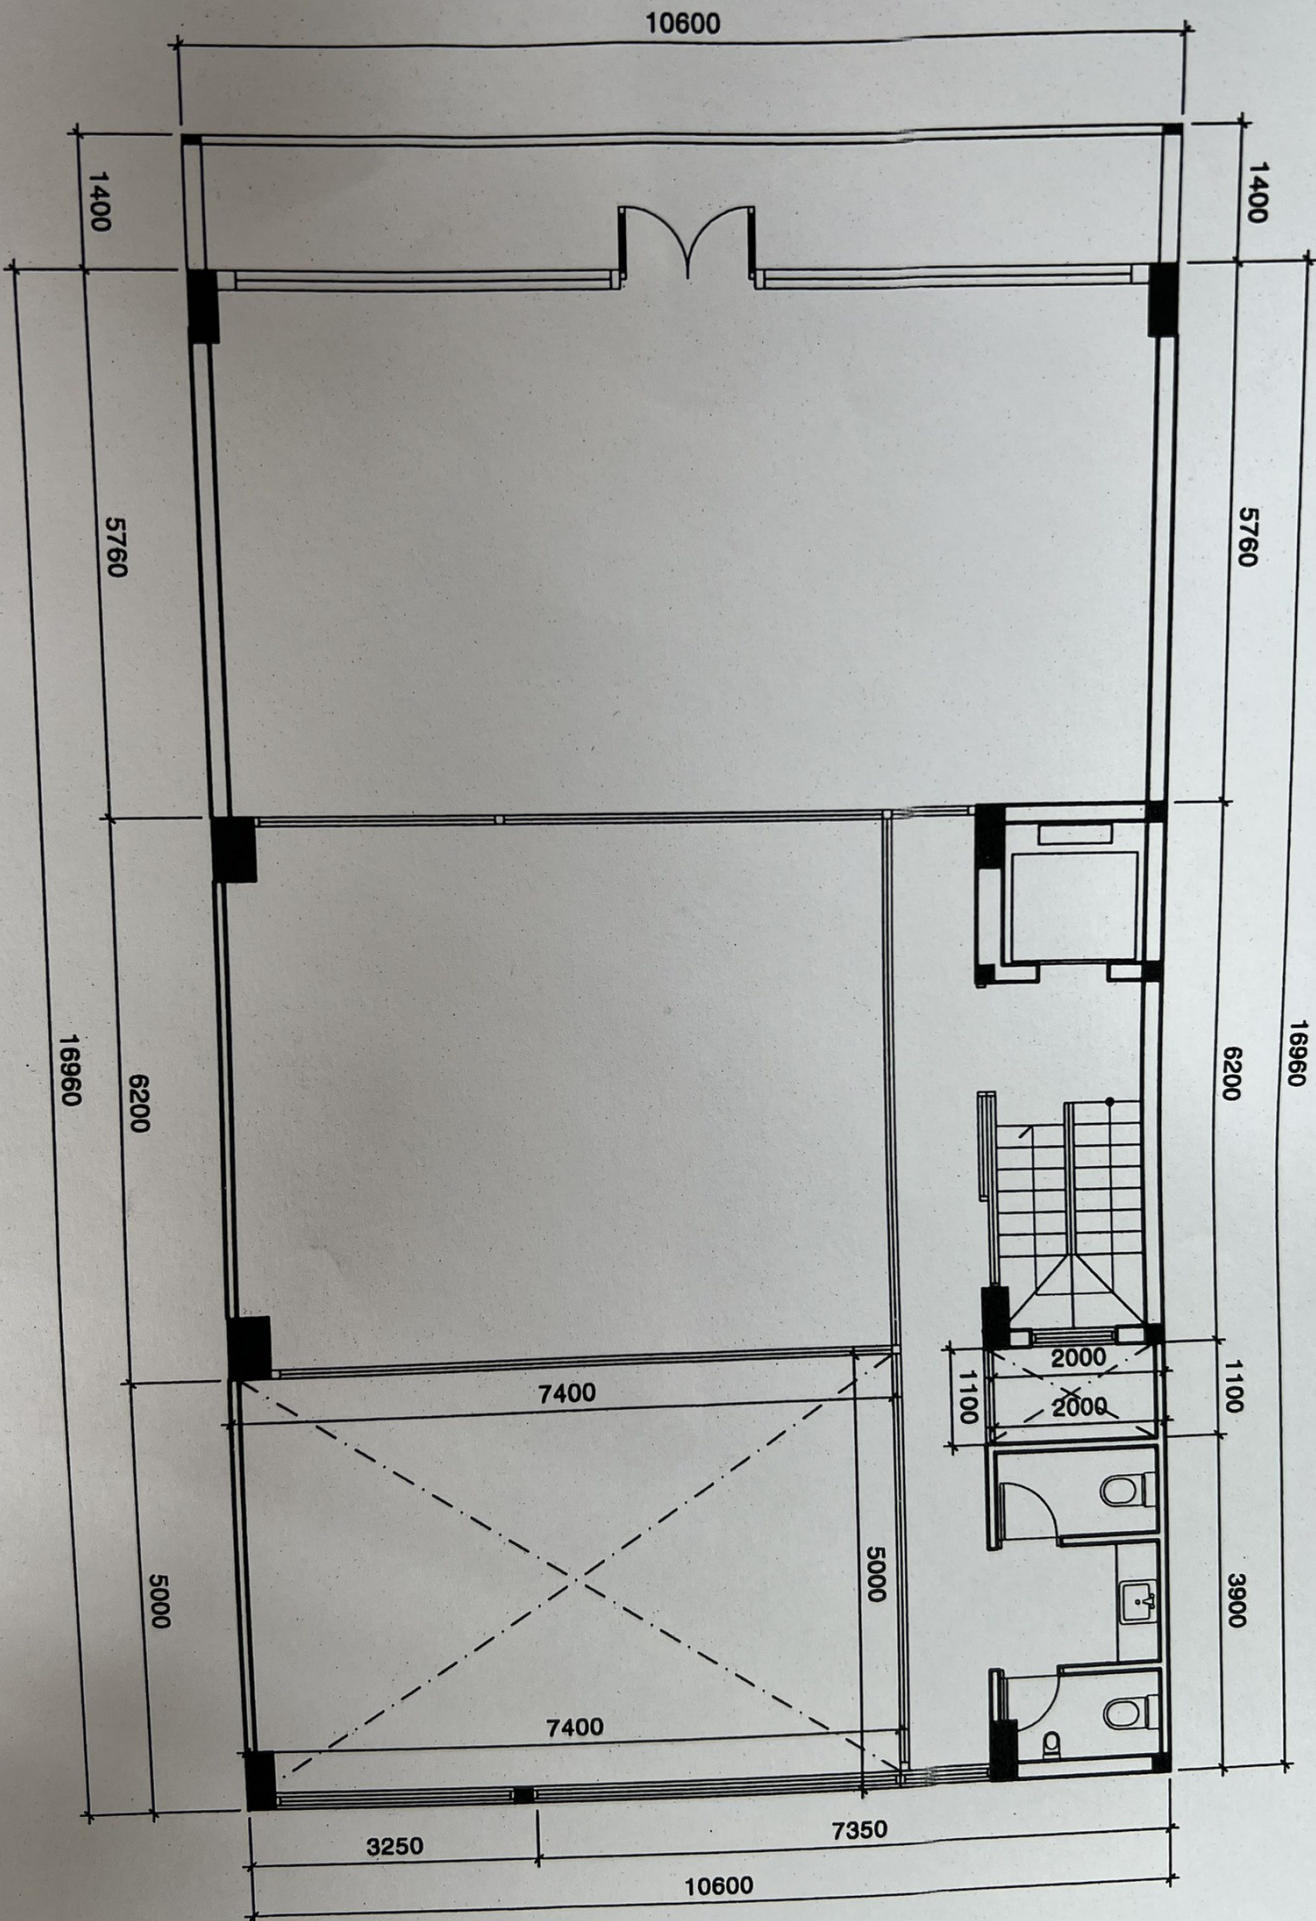


MẶT BẰNG LẬU 1-2-3-4-5 TL 1/100

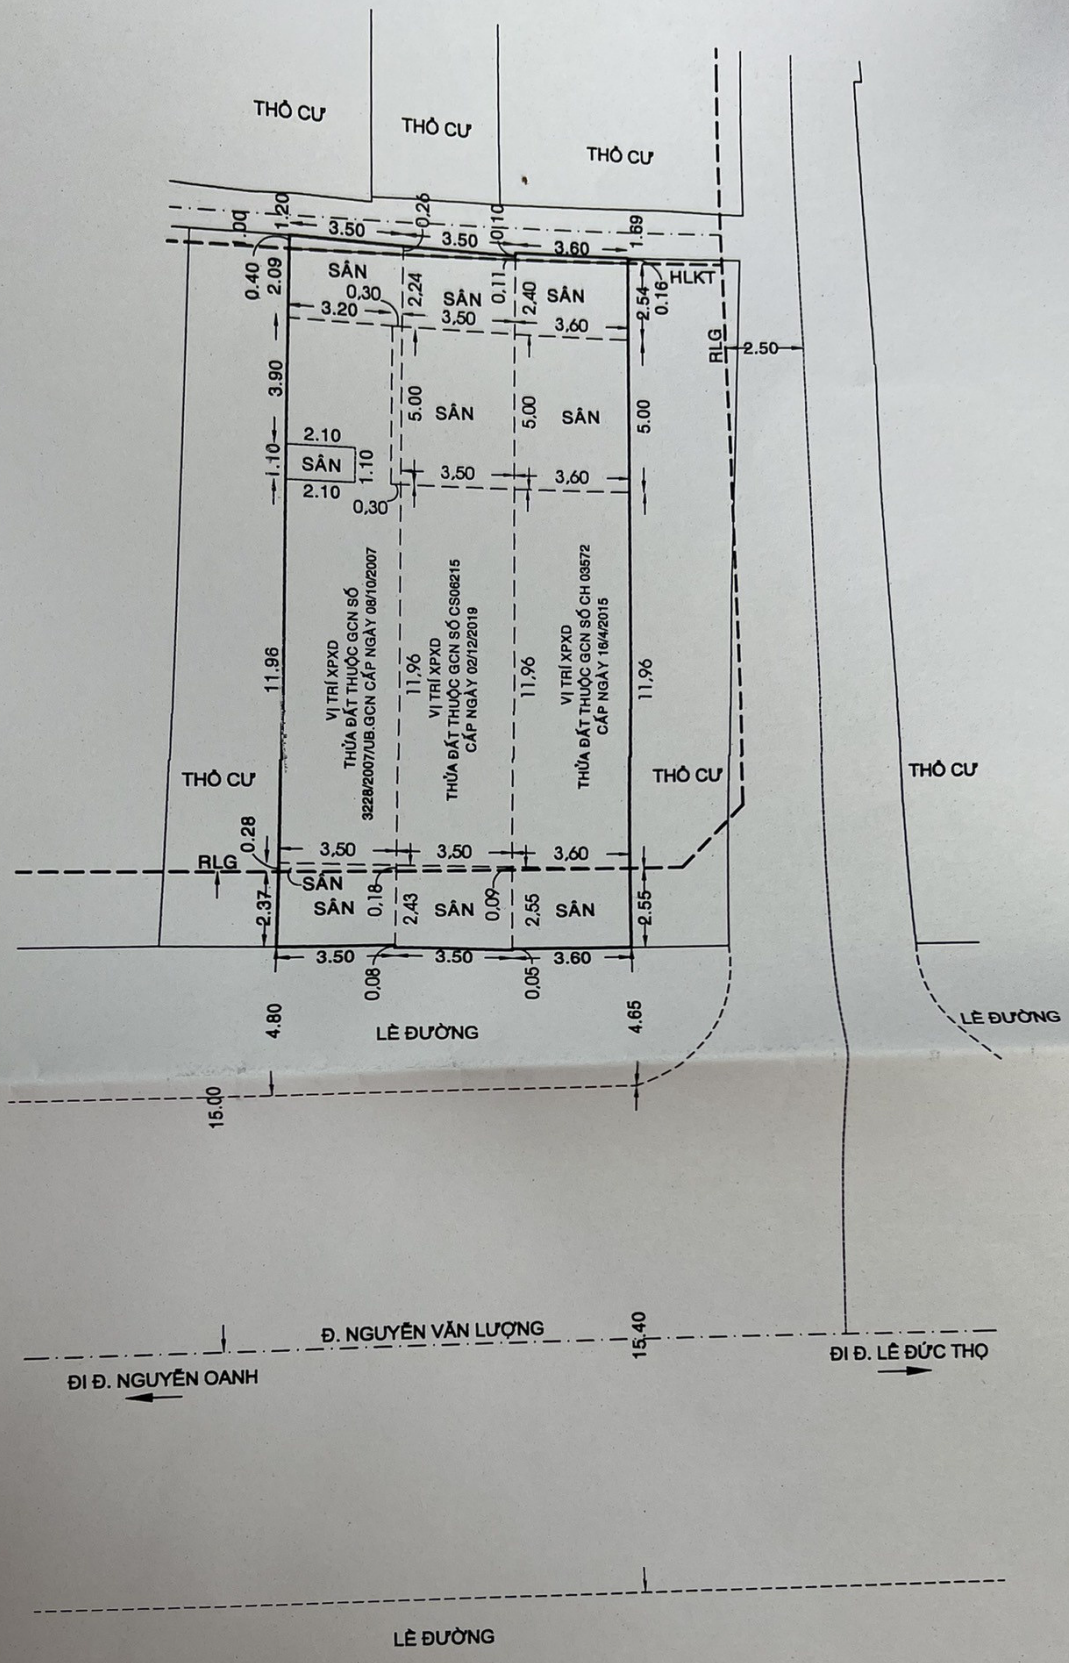

HỌA ĐỒ VỊ TRÍ TL 1/200

MẶT BẰNG MÔNG - TL 1/100

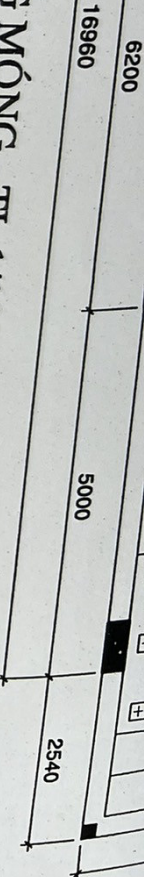

MẶT BẰNG HẦM - TL 1/100

