

**DIỆN TÍCH TẦNG 2: 351.6 M<sup>2</sup>**  
**(THI CÔNG SAU HOÀN CÔNG)**


-  **A1=313 M<sup>2</sup>**
-  **A2=8.384 M<sup>2</sup>**
-  **A3=6.971 M<sup>2</sup>**
-  **A4=23.245 M<sup>2</sup>**

**FLOOR 2**


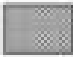


MẶT BẰNG CAO ĐỘ: +1.70M - TL: Y169

**CONNECTLAND.VN**

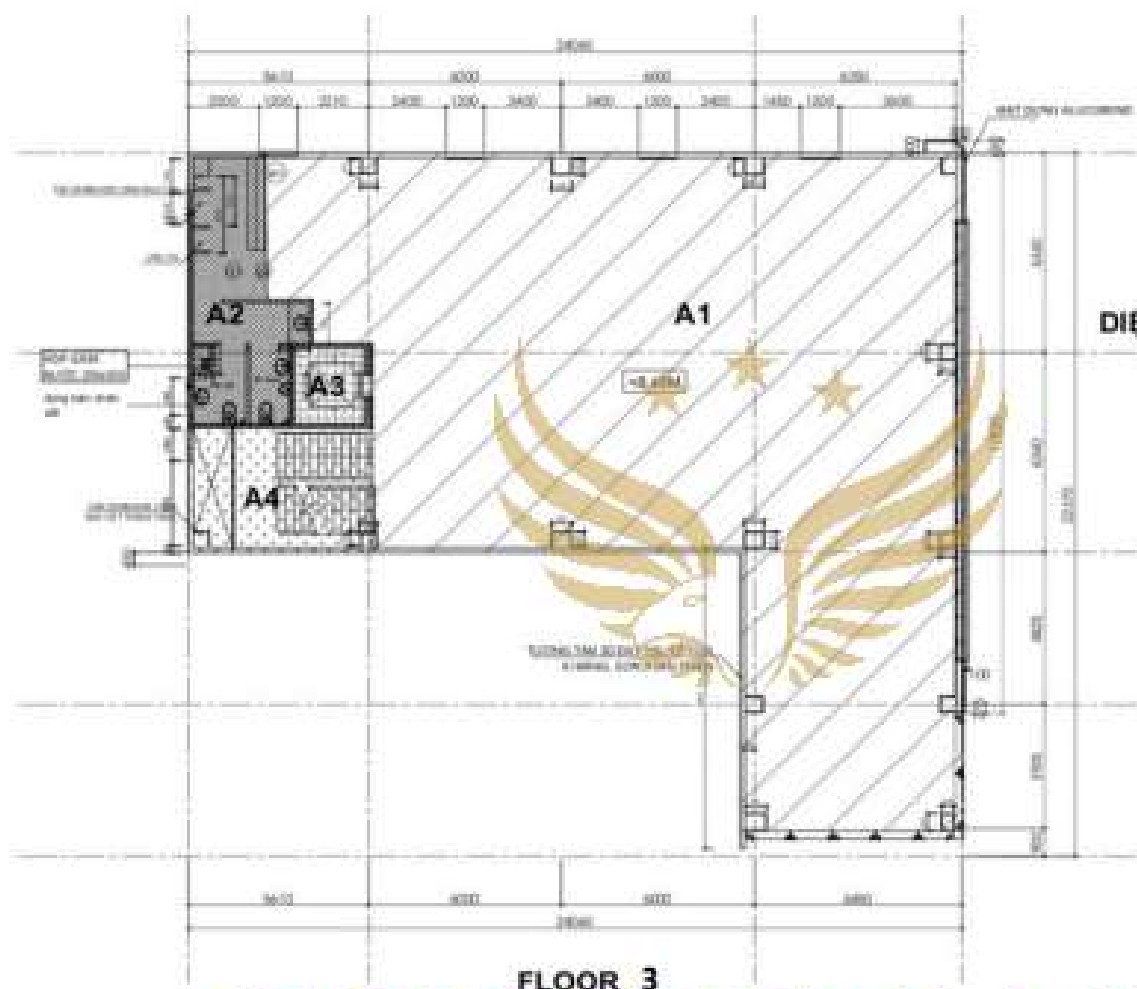Mặt bằng tầng 2



**DIỆN TÍCH TẦNG 3: 369.1 M<sup>2</sup>**


-  **A1=314M<sup>2</sup>**
-  **A2=25.28 M<sup>2</sup>**
-  **A3=6.971 M<sup>2</sup>**
-  **A4=22.85M<sup>2</sup>**

**FLOOR 3**


MẶT BẰNG CAO ĐỘ +3.20M : 1/15

**CONNECTLAND.VN**

Mặt bằng tầng 3

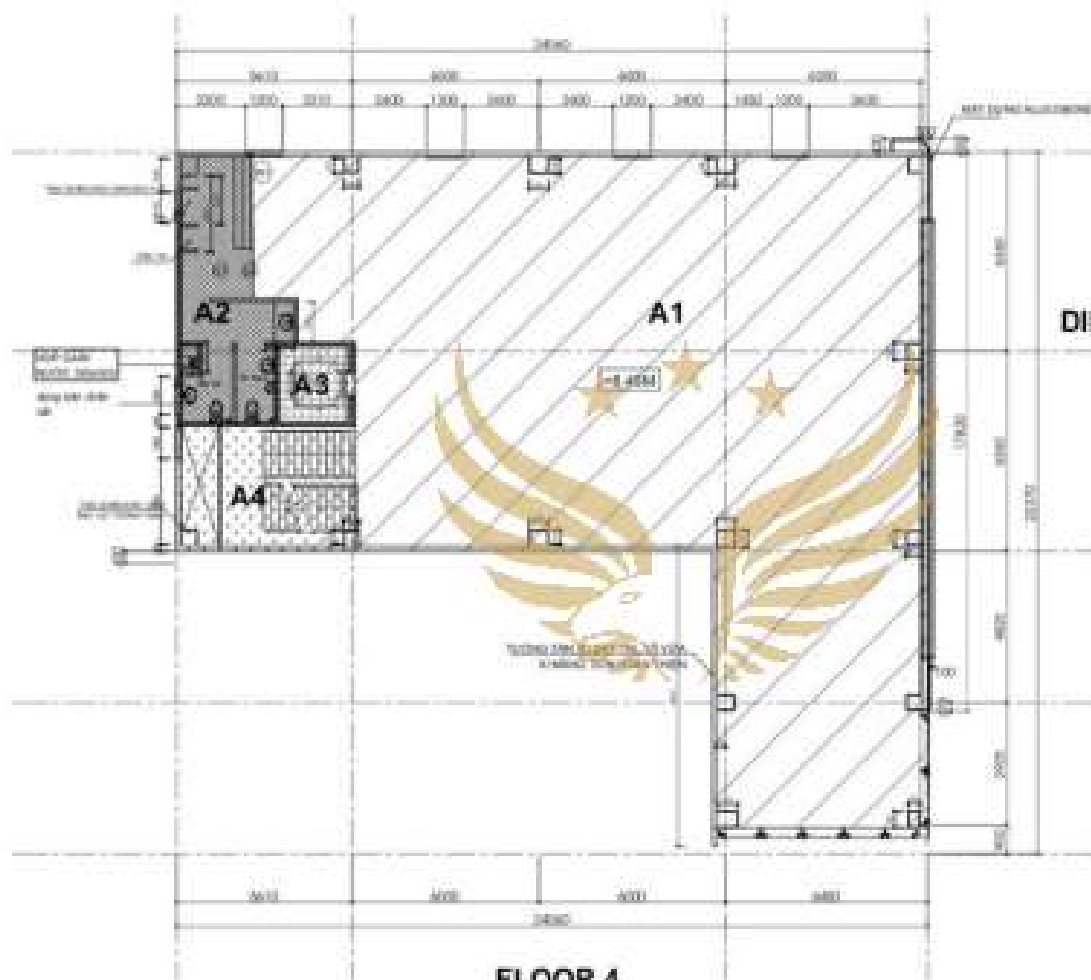


DIỆN TÍCH TẦNG 4: 369.1 M<sup>2</sup>

-  A1=314M<sup>2</sup>
-  A2=25.28 M<sup>2</sup>
-  A3=6.971 M<sup>2</sup>
-  A4=22.85M<sup>2</sup>

FLOOR 4

MẶT BẰNG CAO ĐỘ: 12.29M - TL: 1/150

Mặt bằng tầng 4 & 5  
**CONNECTLAND.VN**

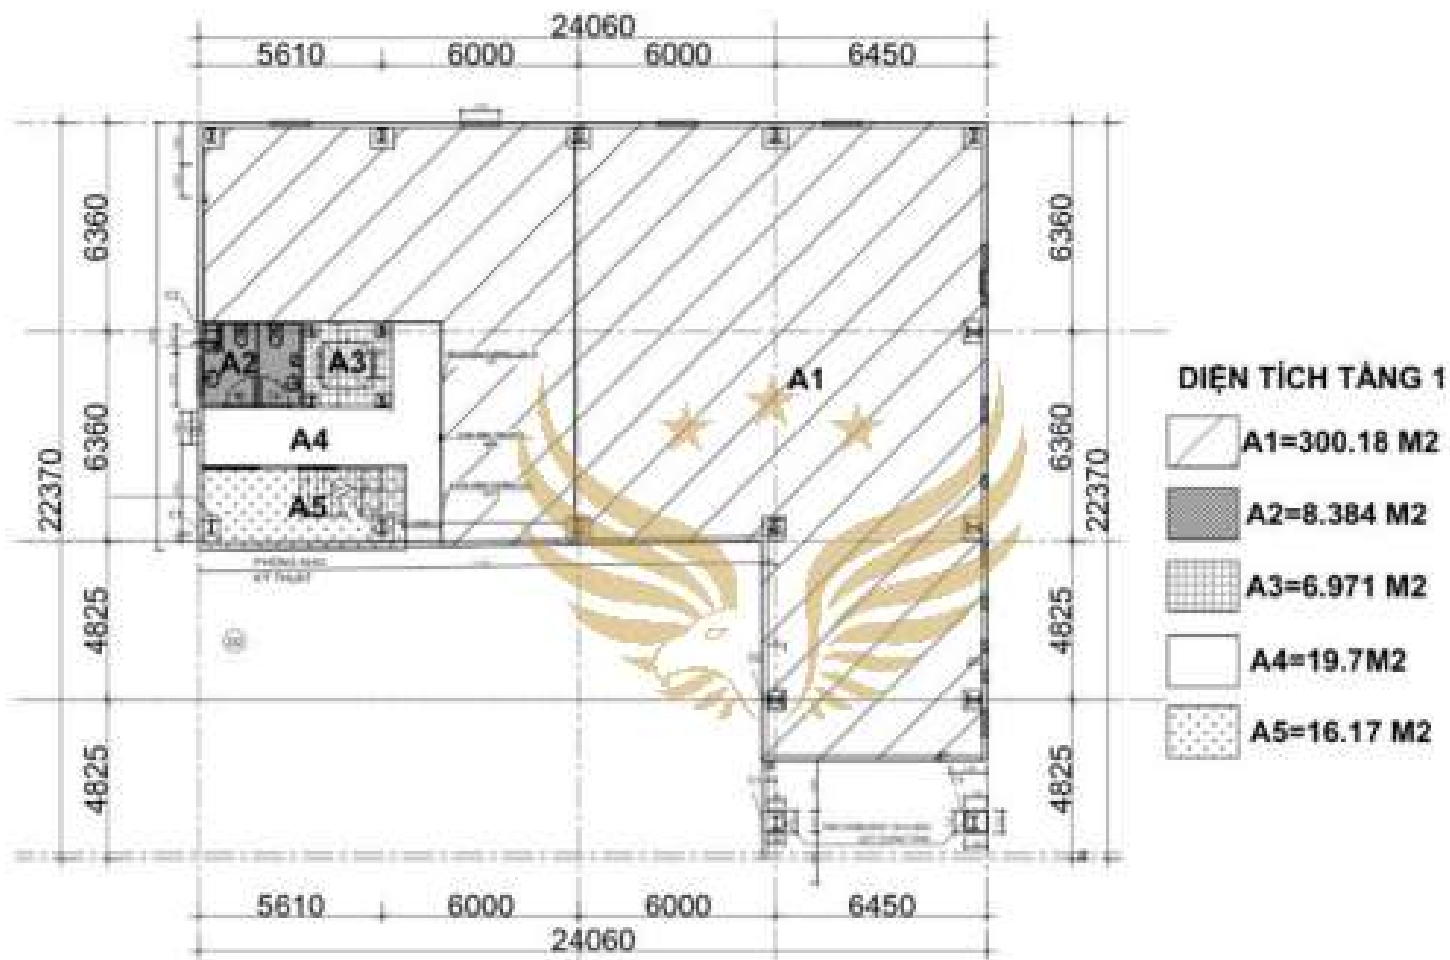

FLOOR 1

Mặt bằng tầng 1  
**CONNECTLAND.VN**